


DIGGERS HOTLINE
 Dial 811 or (800)242-8511
 www.DiggersHotline.com

KEY INDEX

Symbol	Description	Reference
P/L	PROJECT LIMITS	
---	PROPERTY LINE	
---	EASEMENT LINE	
①	PAVEMENT MARKING ARROWS, LATEX PAVEMENT MARKING PAINT, WHITE (SEE WDOT PAVEMENT MARKING S.D.D.)	2 C203
②	PAVEMENT MARKING STOP LINE, LATEX PAVEMENT MARKING PAINT, WHITE (SEE WDOT PAVEMENT MARKING S.D.D.)	3 C203
③	NEW 4" WHITE PAINT 36" O.C. FOR DIAGONALS	4 C203
④	NEW ACCESSIBLE PARKING SYMBOL	
⑤	NEW ACCESSIBLE SIGNS	
⑥	NEW PAVEMENT MARKING STOP LINE WITH "DO NOT ENTER" PAVEMENT MARKING WORDS, LATEX PAVEMENT MARKING PAINT, WHITE	
⑦	NEW SITE DIRECTIONAL SIGN, REFER TO ARCHITECTURAL PLANS FOR MORE INFORMATION.	

SIGN INDEX

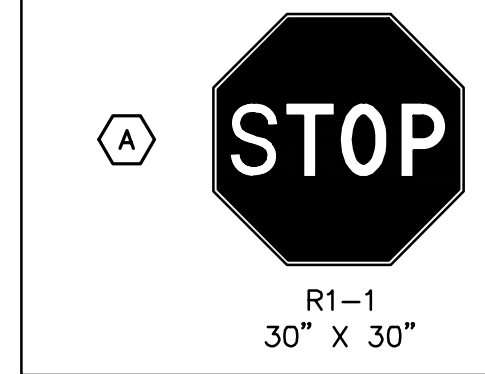


FORTE BANK
 555 WILDWOOD ROAD
 WEST BEND, WI 53095


CONSTRUCTION DOCUMENTS

REVISIONS:

NO.	DATE	BY	DESCRIPTION
1	12/15/2023		BID SET / CONSTRUCTION SET

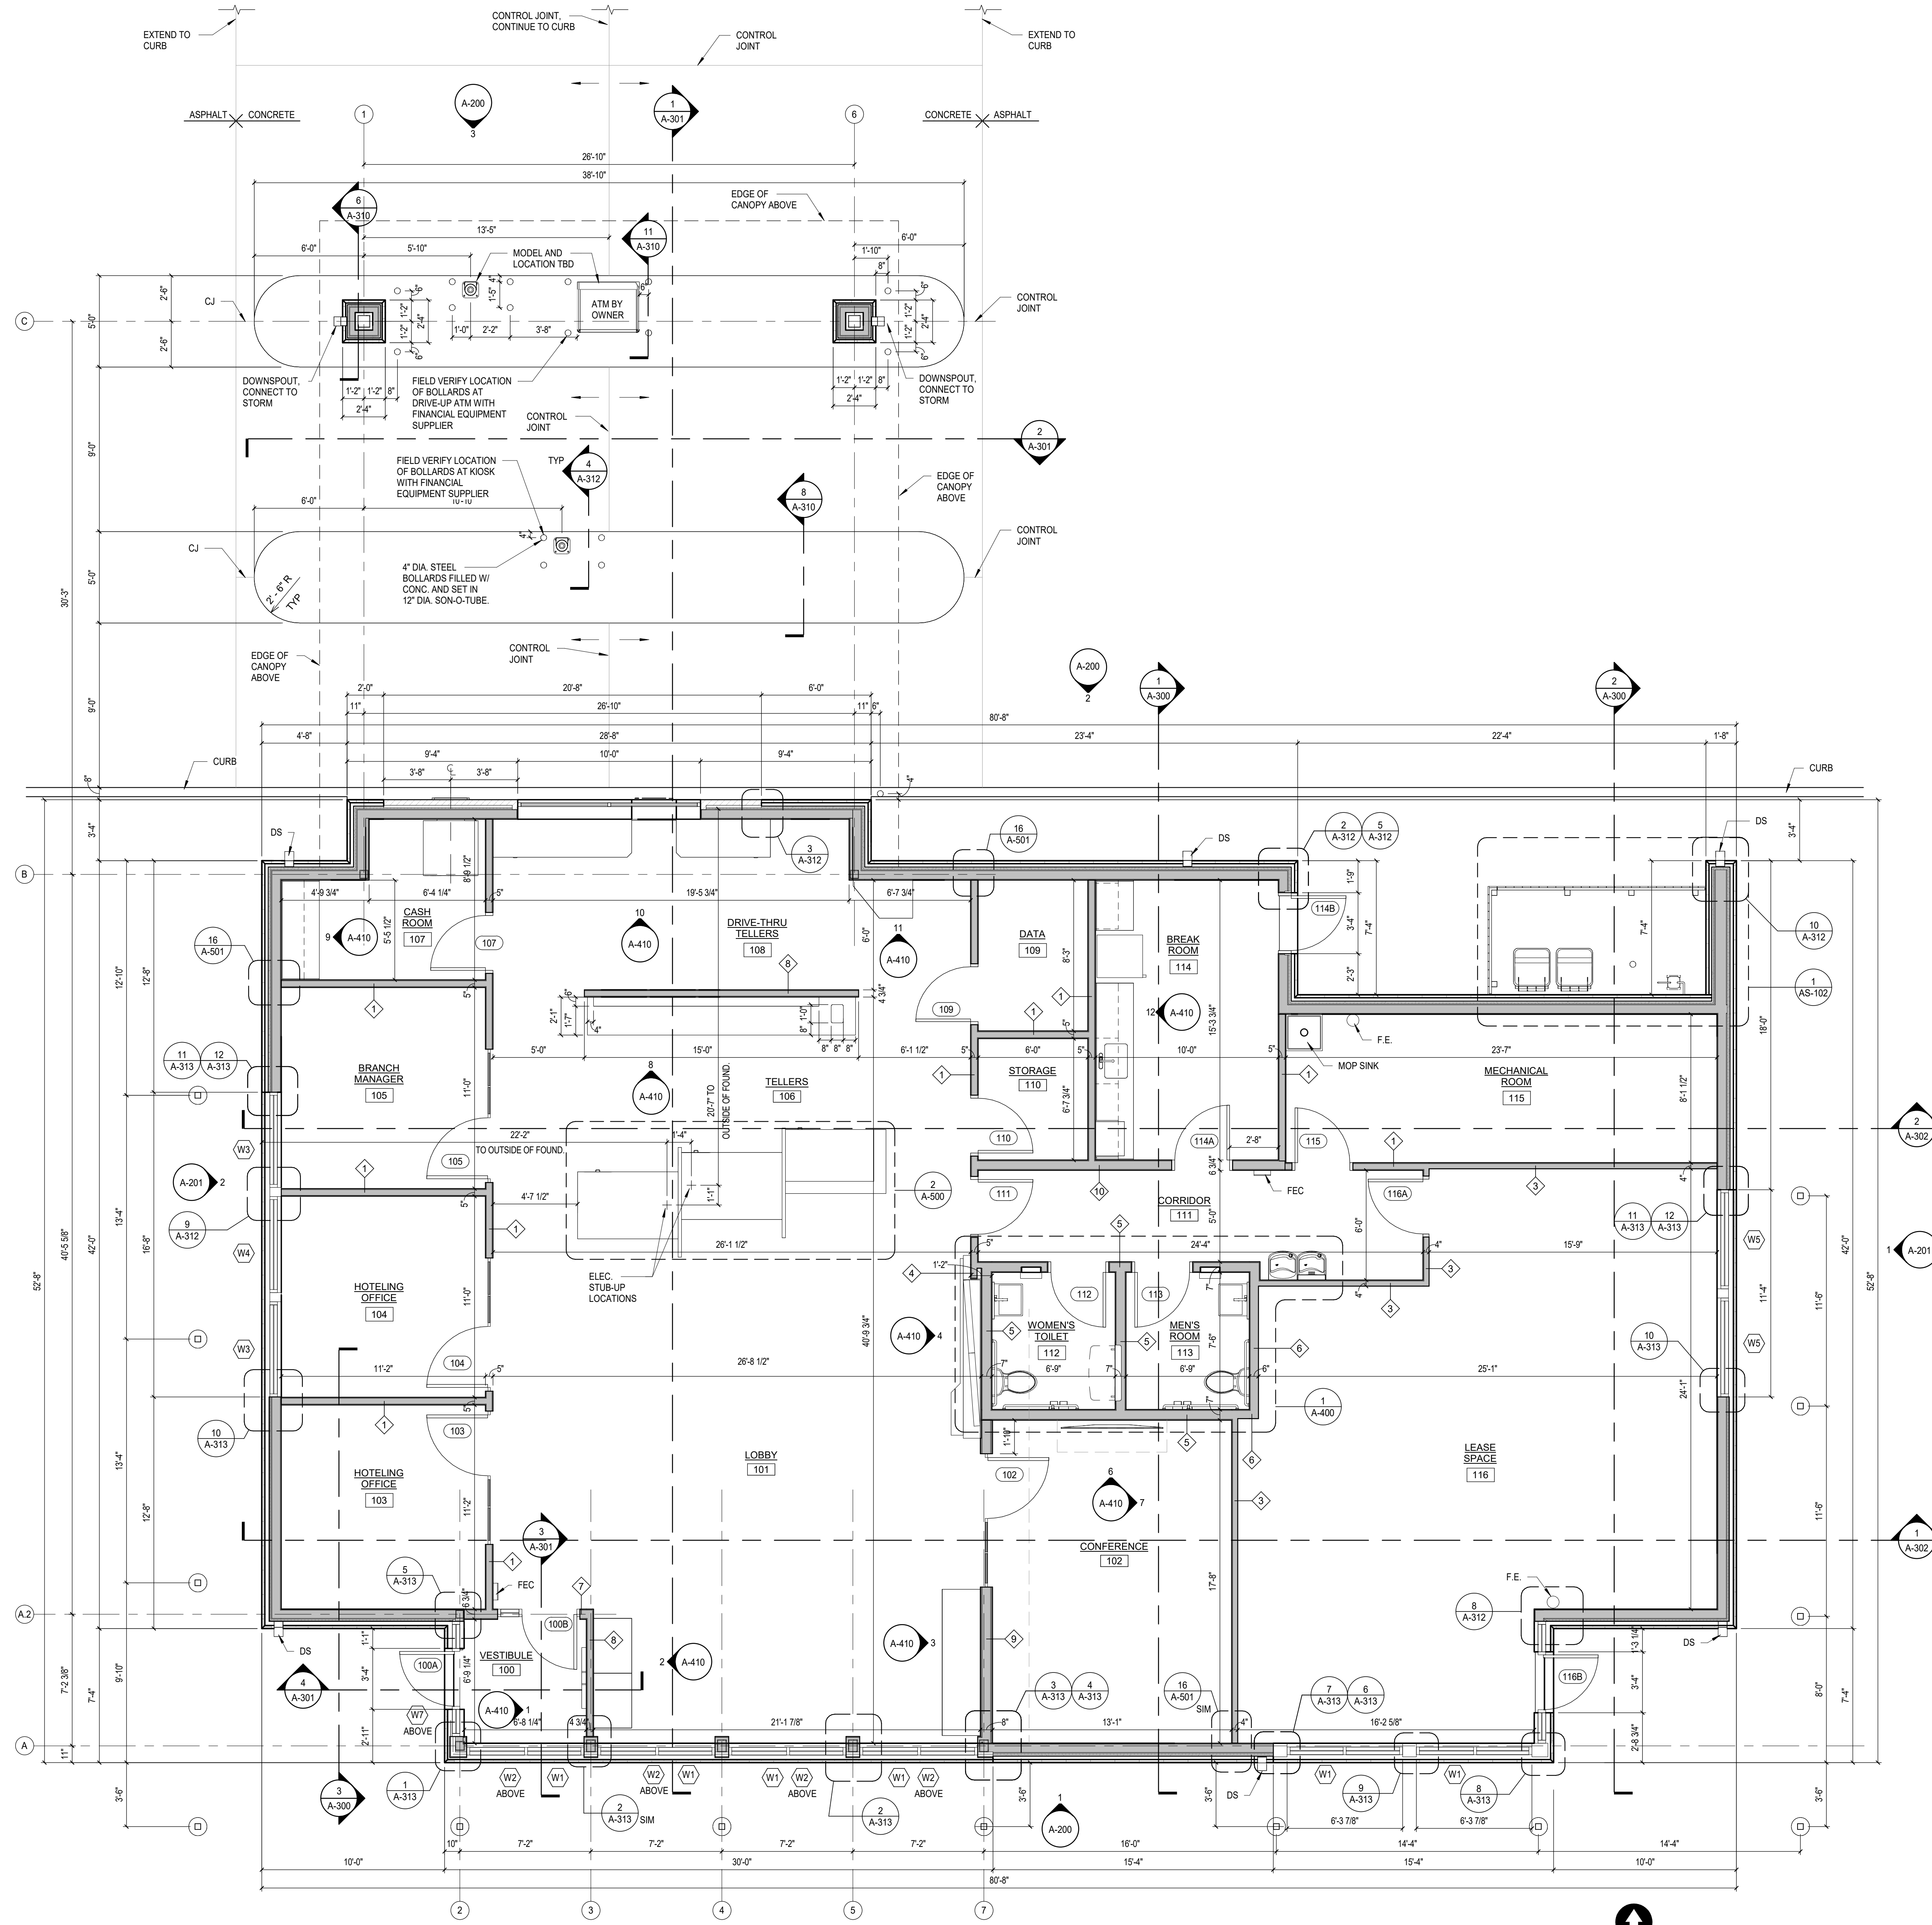

- FLOOR PLAN GENERAL NOTES:**
1. OVERALL EXTERIOR WALL DIMENSIONS ARE TO THE OUTSIDE FACE OF FOUNDATION WALLS.
 2. EXTERIOR WALL SHEATHING TO ALIGN WITH EXTERIOR FACE OF TOP OF FOUNDATION - SEE DETAILS ON A-300S.
 3. ALL DOOR AND WINDOW DIMENSIONS ARE ROUGH OPENING DIMENSIONS.
 4. VERIFY MARKETING MATERIAL LOCATIONS PROVIDED BY OWNER. PROVIDE BLOCKING AT WALL LOCATIONS AS REQUIRED. (TYPICAL).
 5. PROVIDE SOLID WOOD BLOCKING FOR ALL CABINETS, DOOR HARDWARE, WALL HUNG FURNITURE/EQUIPMENT, TV/MONITORS, ETC. - SEE PLANS, ELEVATIONS & INTERIOR DETAILS FOR LOCATIONS. (TYPICAL).
 6. PROVIDE GYPSUM BOARD CONTROL JOINTS AT A MAXIMUM OF 36" APART AT WALLS, SOFFITS, AND BULKHEADS. IF JOINTS ARE REQUIRED, ALIGN GYPSUM BOARD WALL JOINT AT A DOOR JAMB LOCATIONS, UNLESS NOTED OTHERWISE OR SHOWN ON PLAN AND/OR INTERIOR ELEVATIONS (TYPICAL). REFER TO FINISH PLAN FOR PAINT AND VINYL WALL COVERING FINISH LOCATIONS.
 7. JOINT TREATMENT AT GYPSUM WALLBOARD - SEE FINISH PLAN FOR AREAS WHERE A LEVEL 5 FINISH IS REQUIRED. FOR ALL OTHER AREAS THE SPECIFICATIONS IS IN THE PROJECT MANUAL.
 8. SEE CODE PLAN FOR FIRE EXTINGUISHER MOUNTING HEIGHTS. (SHEET G-100).
 9. FIRST FLOOR FINISHED FLOOR ELEVATION IS NOTED AS ELEV 100'-0" ON ALL ARCHITECTURAL PLANS WHICH IS EQUAL TO ELEVATION (1008.5) NOTED ON ALL CIVIL PLANS (100'-0" = 1008.5)

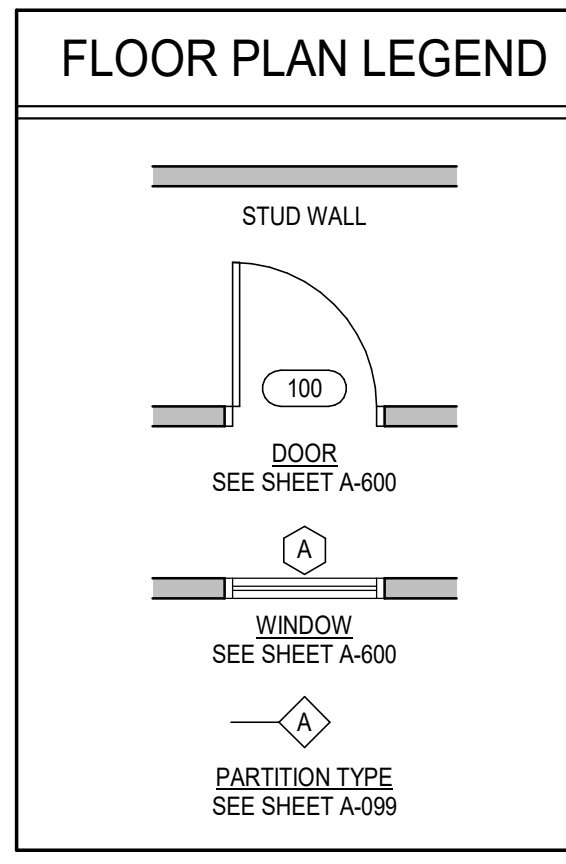

1 FLOOR PLAN
SCALE: 1/4" = 1'-0"

DESIGN / BUILDER:

OUR BUSINESS IS BUILDING YOURS
LaMACCHIA GROUP
 PLAN • BRAND • DESIGN • BUILD • EVOLVE
 157 North Milwaukee Street
 Milwaukee, Wisconsin 53202
 T 414.223.4400 F 414.223.4488
 www.lamacchiagroup.com



FORTE BANK
 555 WILDWOOD ROAD
 WEST BEND, WI 53095

REVISIONS:

NO.	DATE	BY	DESCRIPTION
1	12/15/2023		BID SET / CONSTRUCTION SET

LA MACCHIA GROUP PROJECT NUMBER:
WI-FOR-2202
 DATE:
12/15/2023
 SHEET TITLE:
FLOOR PLAN



SHEET NUMBER:
A-101
 COPYRIGHT © LA MACCHIA GROUP, LLC
 All drawings prepared by the design consultant are the property of LaMacchia Group, LLC. All other drawings and materials were created for the specific project and shall not be reused in any form without the written permission of LaMacchia Group, LLC.

FINISH PLAN GENERAL NOTES:




- ALL NOTED FINISHES REFER TO FINISH LEGEND
- ALL WALLS TO BE PAINTED P-1 UNLESS NOTED OTHERWISE
- ALL HOLLOW METAL FRAMES TO BE PAINTED P-6 UNLESS NOTED OTHERWISE
- ALL INTERIOR WINDOW SILLS TO BE GYPSUM BOARD RETURNS PAINTED TO MATCH ADJACENT WALLS
- SEE REFLECTED CEILING PLAN FOR ALL SOFFIT AND GYPSUM BOARD CEILING PAINT COLORS.
- INDICATES FLOOR PATTERN DIRECTION ← →

BRANDING PLAN NOTES:

- BRANDING ELEMENTS NOTED BY SYMBOL [XXX#] REFER TO BRANDING SCHEDULE

WINDOW TREATMENTS:

- ROLLER SHADES AS INDICATED ON PLAN BY WT-# - SEE FINISH LEGEND.

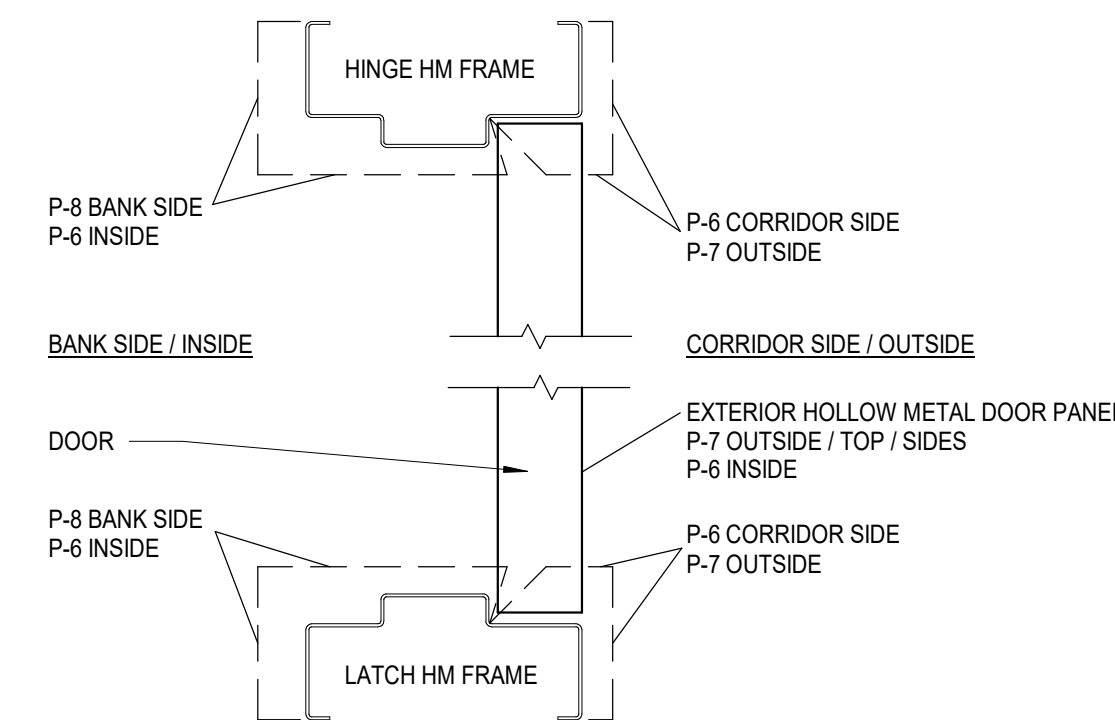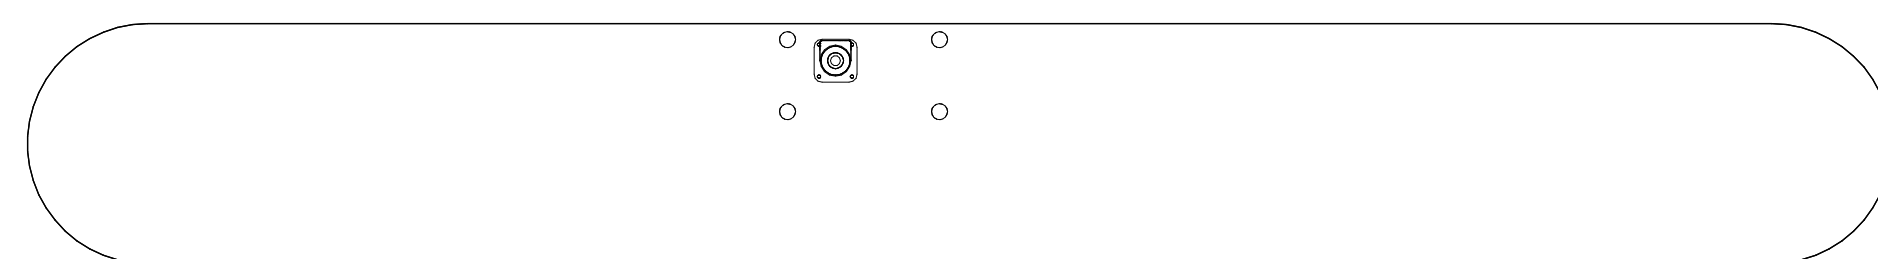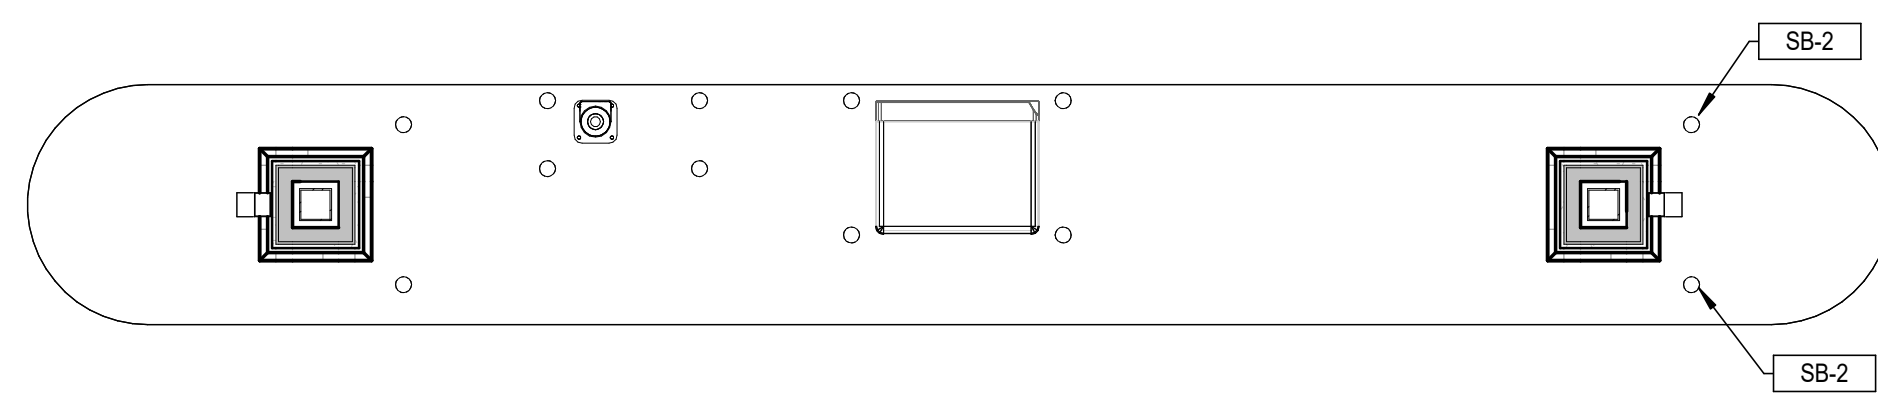

2 HM PAINTING DETAIL

SCALE: 3" = 1'-0"

ANSI 117.1 / DIAGRAM 303.3


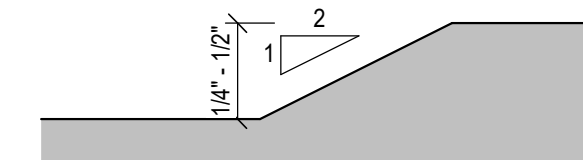


FIGURE 303.3 BEVELED CHANGES IN LEVEL

NOTE: GC TO PROVIDE A CLEAN AND SMOOTH TRANSITION BETWEEN MATERIALS. ALL FLOOR CHANGE HEIGHTS, DUE TO FLOOR MATERIAL CHANGE, TO BE ADA COMPLIANT. FLOOR CHANGE HEIGHTS BETWEEN 1/4" AND 1/2" HIGH SHALL HAVE A BEVELED SLOPE NOT STEEPER THAN 1:2.

FLOOR TRANSITION DETAIL

SCALE: 12" = 1'-0"

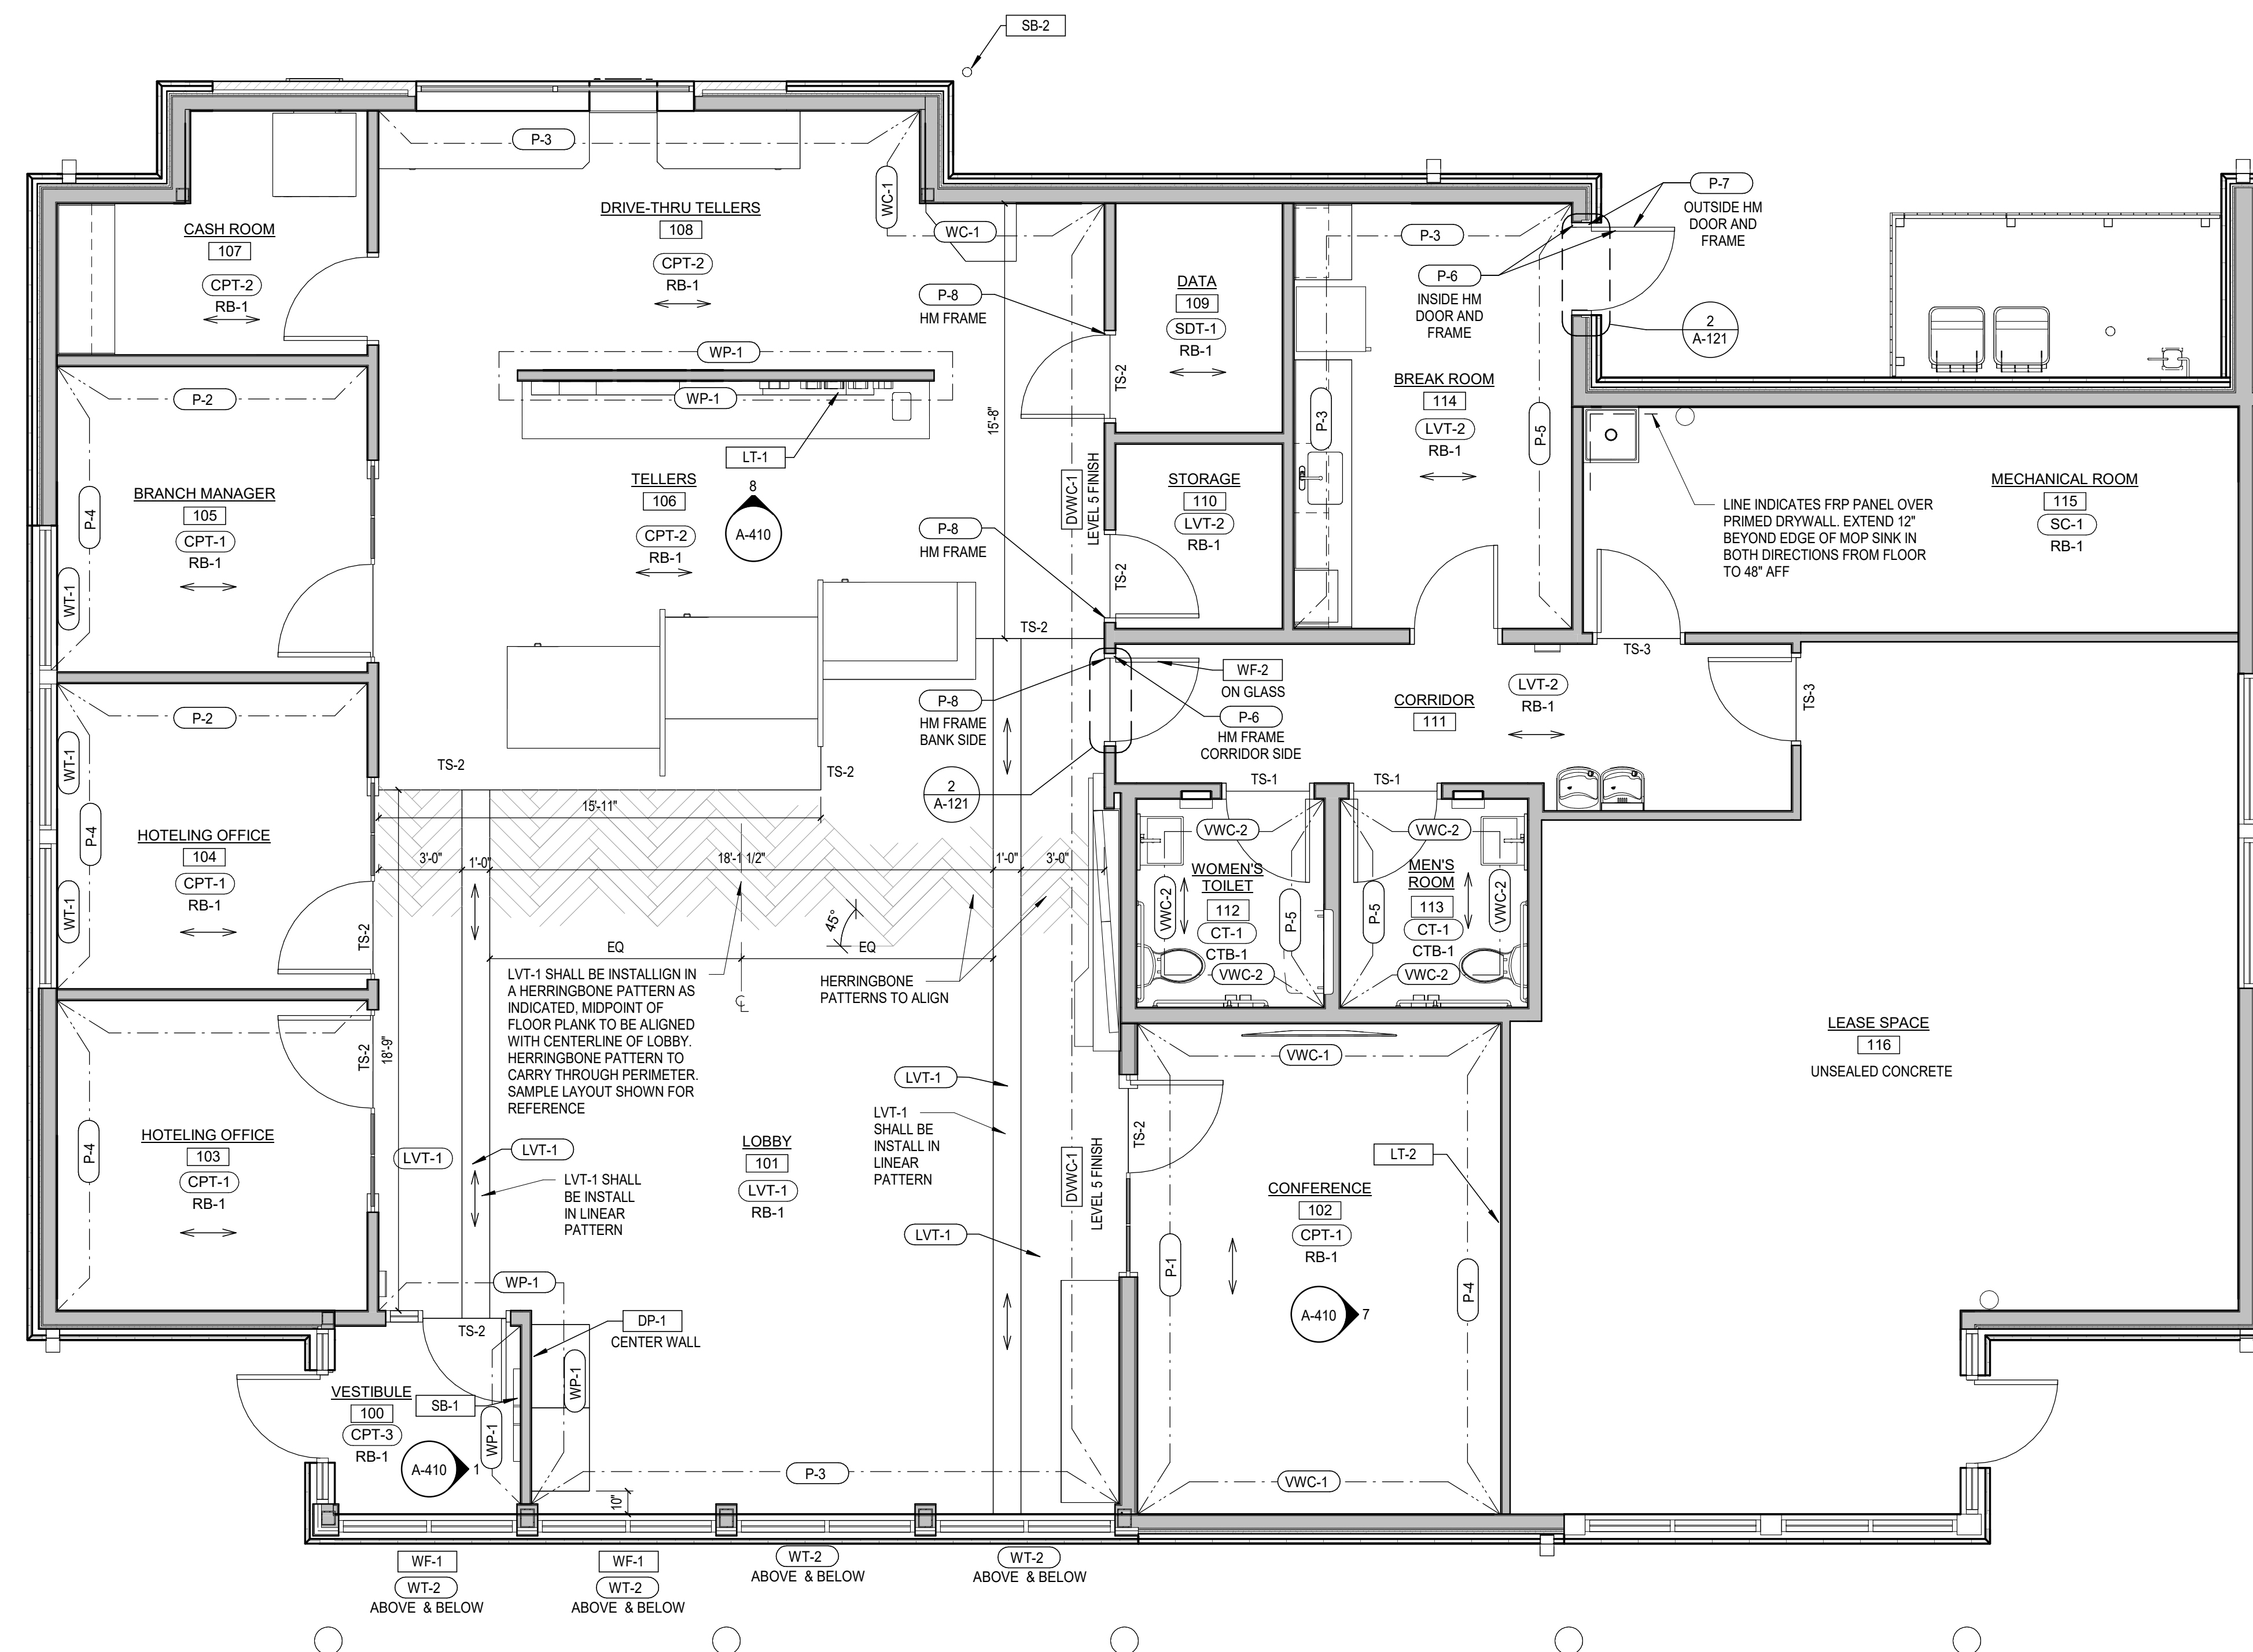

1 FINISH PLAN

SCALE: 1/4" = 1'-0"



NORTH

FORTE BANK
 555 WILDWOOD ROAD
 WEST BEND, WI 53095

REVISIONS:

NO.	DATE	BY	DESCRIPTION
1	12/15/2023		BID SET / CONSTRUCTION SET

LA MACCHIA GROUP PROJECT NUMBER:

WI-FOR-2202

DATE:

12/15/2023

SHEET TITLE:

FINISH PLAN

SHEET NUMBER:

A-121

COPYRIGHT ©
 LA MACCHIA GROUP, LLC
 All drawings are prepared by design consultants and are the property of La Macchia Group, LLC. All other drawings and materials were created for the specific project and shall not be reused in any form without the written permission of La Macchia Group, LLC.



12/16/2023



INTERIOR BRANDING LEGEND									
SYMBOL	MATERIAL	MANUFACTURER / CONTRACTOR	SPECIFICATION	SIZE/FINISH	REP CONTACT (NAME / PHONE #)	NOTES/REMARKS	LEAD TIME / DATE VERIFIED	PROOFS/SAMPLES	IMAGES
DVWC-1	VINYL WALLCOVERING (DIGITAL)	MANUFACTURER: BRANDING COMPANY	LA MACCHIA GROUP SHALL PROVIDE A DIGITAL FILE FOR PRODUCTION OF THIS WALLCOVERING	TYPE II SUBSTRATE TEXTURE: DREAMSCAPE (TEXTURED FINISH PREFERRED, PLEASE NO SMOOTH FILM) SQFT ~575 H: 19' 1 1/4" L: 48'8"		DOUBLE CUT CEILING HEIGHT VARIES BECAUSE OF SLOPE	LEAD TIME: DATE VERIFIED:	PROVIDE PROOF AND SAMPLES REVIEW ELEVATIONS FOR DIMENSIONS MUST VERIFY DIMENSIONS IN FIELD	
LT-1	LETTERING (ROUTED LETTER/LOGO FORM)	CONTRACTOR: BRANDING COMPANY	LA MACCHIA GROUP SHALL PROVIDE A DIGITAL FILE FOR PRODUCTION OF THIS RIGID SUBSTRATE LETTERING/GRAPHIC: FORTE BANK COLORED LOGO	SIZE: L: 4'10" H: 3'2" THICKNESS: 3/4" TOP MATERIAL: ACRYLIC MATERIAL COLOR PMS: PMS 430 (GREY) PMS 268 (PURPLE) PMS 311 (AQUA) PMS 390 (GREEN)		FEATURE(S): BACK LIT INSTALLATION METHOD: PIN MOUNTED & RAISED OFF WALL (~ 1" OFF WALL) RIGHT EDGE OF LOGO TO BE MOUNTED 11"0" OFF OF RIGHT EDGE OF WALL TOP OF LOGO TO BE MOUNTED 7'3" AFF	LEAD TIME: DATE VERIFIED:	PROVIDE PROOF AND SAMPLES REVIEW ELEVATIONS FOR DIMENSIONS MUST VERIFY DIMENSIONS IN FIELD	
LT-2	LETTERING (ROUTED LETTER/LOGO FORM)	CONTRACTOR: BRANDING COMPANY	LA MACCHIA GROUP SHALL PROVIDE A DIGITAL FILE FOR PRODUCTION OF THIS RIGID SUBSTRATE LETTERING/GRAPHIC: FORTE BANK MISSION STATEMENT	SIZE: L: TBD H: TBD THICKNESS: 1/2" TOP MATERIAL: LAMINATED ACRYLIC/SIGNF-OAM/WOOD MATERIAL COLOR: WILSONART MATTE NATURAL ALUMINUM		FEATURE(S): STATIC INSTALLATION METHOD: PIN MOUNTED SURFACE-MOUNTED TOP OF VERBIAGE TO BE MOUNTED TBD AFF		PROVIDE PROOF AND SAMPLES REVIEW ELEVATIONS FOR DIMENSIONS MUST VERIFY DIMENSIONS IN FIELD	
SB-1	SUBSTRATE (ACRYLIC)	MANUFACTURER: BRANDING COMPANY	LA MACCHIA GROUP SHALL PROVIDE A DIGITAL FILE FOR PRODUCTION OF THIS RIGID SUBSTRATE	THICKNESS: 1" SIZE: L: 3' 3 1/2" H: 3' 3 1/2" MATERIAL COLOR PMS: PMS 430 (GREY) PMS 268 (PURPLE) PMS 311 (AQUA) PMS 390 (GREEN)		FEATURE(S): BACK LIT INSTALLATION METHOD: PIN MOUNTED & RAISED OFF WALL (~ 1" OFF WALL) HORIZONTALLY ON CENTER TOP OF LOGO TO BE MOUNTED 6'3" AFF	LEAD TIME: DATE VERIFIED:	PROVIDE PROOF AND SAMPLES REVIEW ELEVATIONS FOR DIMENSIONS MUST VERIFY DIMENSIONS IN FIELD	
SB-2	SUBSTRATE - DIGITAL PRINT (EXTERIOR VINYL APPLIQUE)	MANUFACTURER: BRANDING COMPANY	LA MACCHIA GROUP SHALL PROVIDE A DIGITAL FILE FOR PRODUCTION OF THIS SUBSTRATE	APPROXIMATE SIZE: L: 8" H: 6" MATERIAL COLOR PMS: PMS 430 (GREY) PMS 268 (PURPLE) PMS 311 (AQUA) PMS 390 (GREEN)		TO BE SELF-ADHERED TO EACH BOLLARD AT ENTRANCE TO DRIVE-THRU EXTERIOR INSTALLATION TOTAL QUANTITY: 3		PROVIDE PROOF AND SAMPLES REVIEW ELEVATIONS FOR DIMENSIONS MUST VERIFY DIMENSIONS IN FIELD	
WF-1	SUBSTRATE - DIGITAL PRINT (WINDOW FILM)	MANUFACTURER: BRANDING COMPANY	LA MACCHIA GROUP SHALL PROVIDE A DIGITAL FILE FOR PRODUCTION OF THIS SUBSTRATE	FILM COLOR: PMS 268 (PURPLE) OPACITY: 75% SQFT TOTAL: 260 OVERALL LENGTH: ~13' 5 3/4" OVERALL HEIGHT: ~18'10" OVERALL SIZE VARIES BECAUSE ARTWORK IS ANGLED		FEATURE(S): INDOOR USE, CUT TO SHAPE INSTALLATION METHOD: SELF-ADHESIVE OR RECOMMENDED	LEAD TIME: DATE VERIFIED:	PROVIDE PROOF AND SAMPLES REVIEW ELEVATIONS FOR DIMENSIONS MUST VERIFY DIMENSIONS IN FIELD	
WF-2	SUBSTRATE - DIGITAL PRINT (ONE-WAY-VISION/VINYL)	MANUFACTURER: BRANDING COMPANY	LA MACCHIA GROUP SHALL PROVIDE A DIGITAL FILE FOR PRODUCTION OF THIS SUBSTRATE	FILM COLOR: WHITE SIZE: TBD		FEATURE(S): INDOOR USE, CUT TO SHAPE INSTALLATION METHOD: SELF-ADHESIVE OR RECOMMENDED	LEAD TIME: DATE VERIFIED:	PROVIDE PROOF AND SAMPLES REVIEW ELEVATIONS FOR DIMENSIONS MUST VERIFY DIMENSIONS IN FIELD	

BRANDING PLAN, LEGEND, & GENERAL NOTES:

- A) INTERIOR FINISHES TO FOLLOW APPLICABLE CODES
- B) FOLLOW MANUFACTURER'S WRITTEN INSTALLATION GUIDELINES FOR ALL FINISH/MATERIALS INCLUDED/INSTALLED IN THIS SPACE.
- C) REFERENCE PLANS ACCORDINGLY FOR ALL FINISH/MATERIAL LOCATIONS.
- D) REFERENCE ALL INTERIOR ELEVATIONS AND REFLECTED CEILING PLAN FOR FINISH/MATERIAL LOCATIONS NOT LISTED ON THE BRANDING PLAN.
- E) VERIFY ALL FINISHES/MATERIALS WITH OWNER'S REP PRIOR TO ORDERING/INSTALLATION.

FORTE BANK
 555 WILDWOOD ROAD
 WEST BEND, WI 53095

REVISIONS:

NO.	DATE	BY	DESCRIPTION
---	12/15/2023		BID SET / CONSTRUCTION SET

LA MACCHIA GROUP PROJECT NUMBER:
WI-FOR-2202

DATE:
12/15/2023

SHEET TITLE:
BRANDING LEGEND

SHEET NUMBER:

A-123


COPYRIGHT ©
 LA MACCHIA GROUP, LLC
All information contained on this drawing including, but not limited to, design concepts and details is the property of La Macchia Group, LLC. All other documents and drawings were created for the specific project and shall not be re-used in any form without the written permission of La Macchia Group, LLC.






EXTERIOR FINISH LEGEND			
SYMBOL	MATERIAL TYPE	MANUFACTURER / DESCRIPTION	COLOR
AF-1	ALUMINUM FRAMES	KAWNEER VERSAGLAZE 451T / 4.5" CENTER PANE W/ THERMALLY BROKEN SUBSILL	BLACK ANODIZED
BK-1	CMU BLOCK	ECHOLON SPLIT FACE STANDARD AND CHAMFERED STANDARD UNIT BLOCK (4X8X16)	CHARCOAL / SHEFFIELD GROUT COLOR:
BM-1	BREAK METAL	PAC-CLAD .060 ALUMINUM	GRAPHITE
BO-1	BOLLARD COVER	IDEAL SHIELD 1 1/4" BOLLARD COVER OVER 4" STD. CONCRETE FILLED STEEL BOLLARD	GRAY
CO-1	COPING	PAC-CLAD TAPERED COPING .040 ALUMINUM	GRAPHITE
CP-1	COMPOSITE PLANK	TIMBERTECH PREMIER COLLECTION 1X6 PLANK	MARITIME GRAY
GL-1	GLAZING	GUARDIAN GLASS SNX 5123	CLEAR
GT-1	GUTTER	PAC-CLAD K-STYLE .6" .040 ALUMINUM GUTTER AND OPEN FACED DOWNSPOUT	GRAPHITE
RF-1	STANDING SEAM METAL ROOF	PAC-CLAD 16" SNAP-CLAD .040 ALUMINUM STANDING SEAM PANEL W/ PENCIL RIBS	GRAPHITE
SD-1	FIBER CEMENT SIDING	NICHBA VINTAGEWOOD WALL PANELS (AWP 1818)	ASH
SD-2	ALUMINUM PLANKS	LONGBOARD ALUMINUM 6" V-GROOVE PLANKS	LIGHT CHERRY
SD-3	ALUMINUM WALL PANELS	PAC-CLAD 12" FLUSH WALL PANELS, .040 ALUMINUM HORIZONTALLY MOUNTED, SMOOTH	GRAPHITE
SF-1	SOFFIT	ELEVATE / UNA-CLAD UC-750 12" UN-VENTED	GRAPHITE
SF-2	SOFFIT	ELEVATE / UNA-CLAD UC-750 12" VENTED	GRAPHITE
SU-1	SUNSHADE	SKYSCAPE POST SUPPORTED SUNSHADE	MATCH PAC-CLAD GRAPHITE
WF-1	BRANDED WINDOW FILM	SEE BRANDING SCHEDULE FOR MORE INFORMATION	


- EXTERIOR ELEVATIONS & FINISH SCHEDULE GENERAL NOTES:
 1. PAINT UTILITY EQUIPMENT TO MATCH COLOR OF WALL BEHIND
 2. PAINT ALL STEEL LINTELS COLOR OF WALL
 3. PAINT ALL ROOF PENETRATIONS COLOR OF ROOF
 4. VERIFY ALL JOINT SEALER COLORS

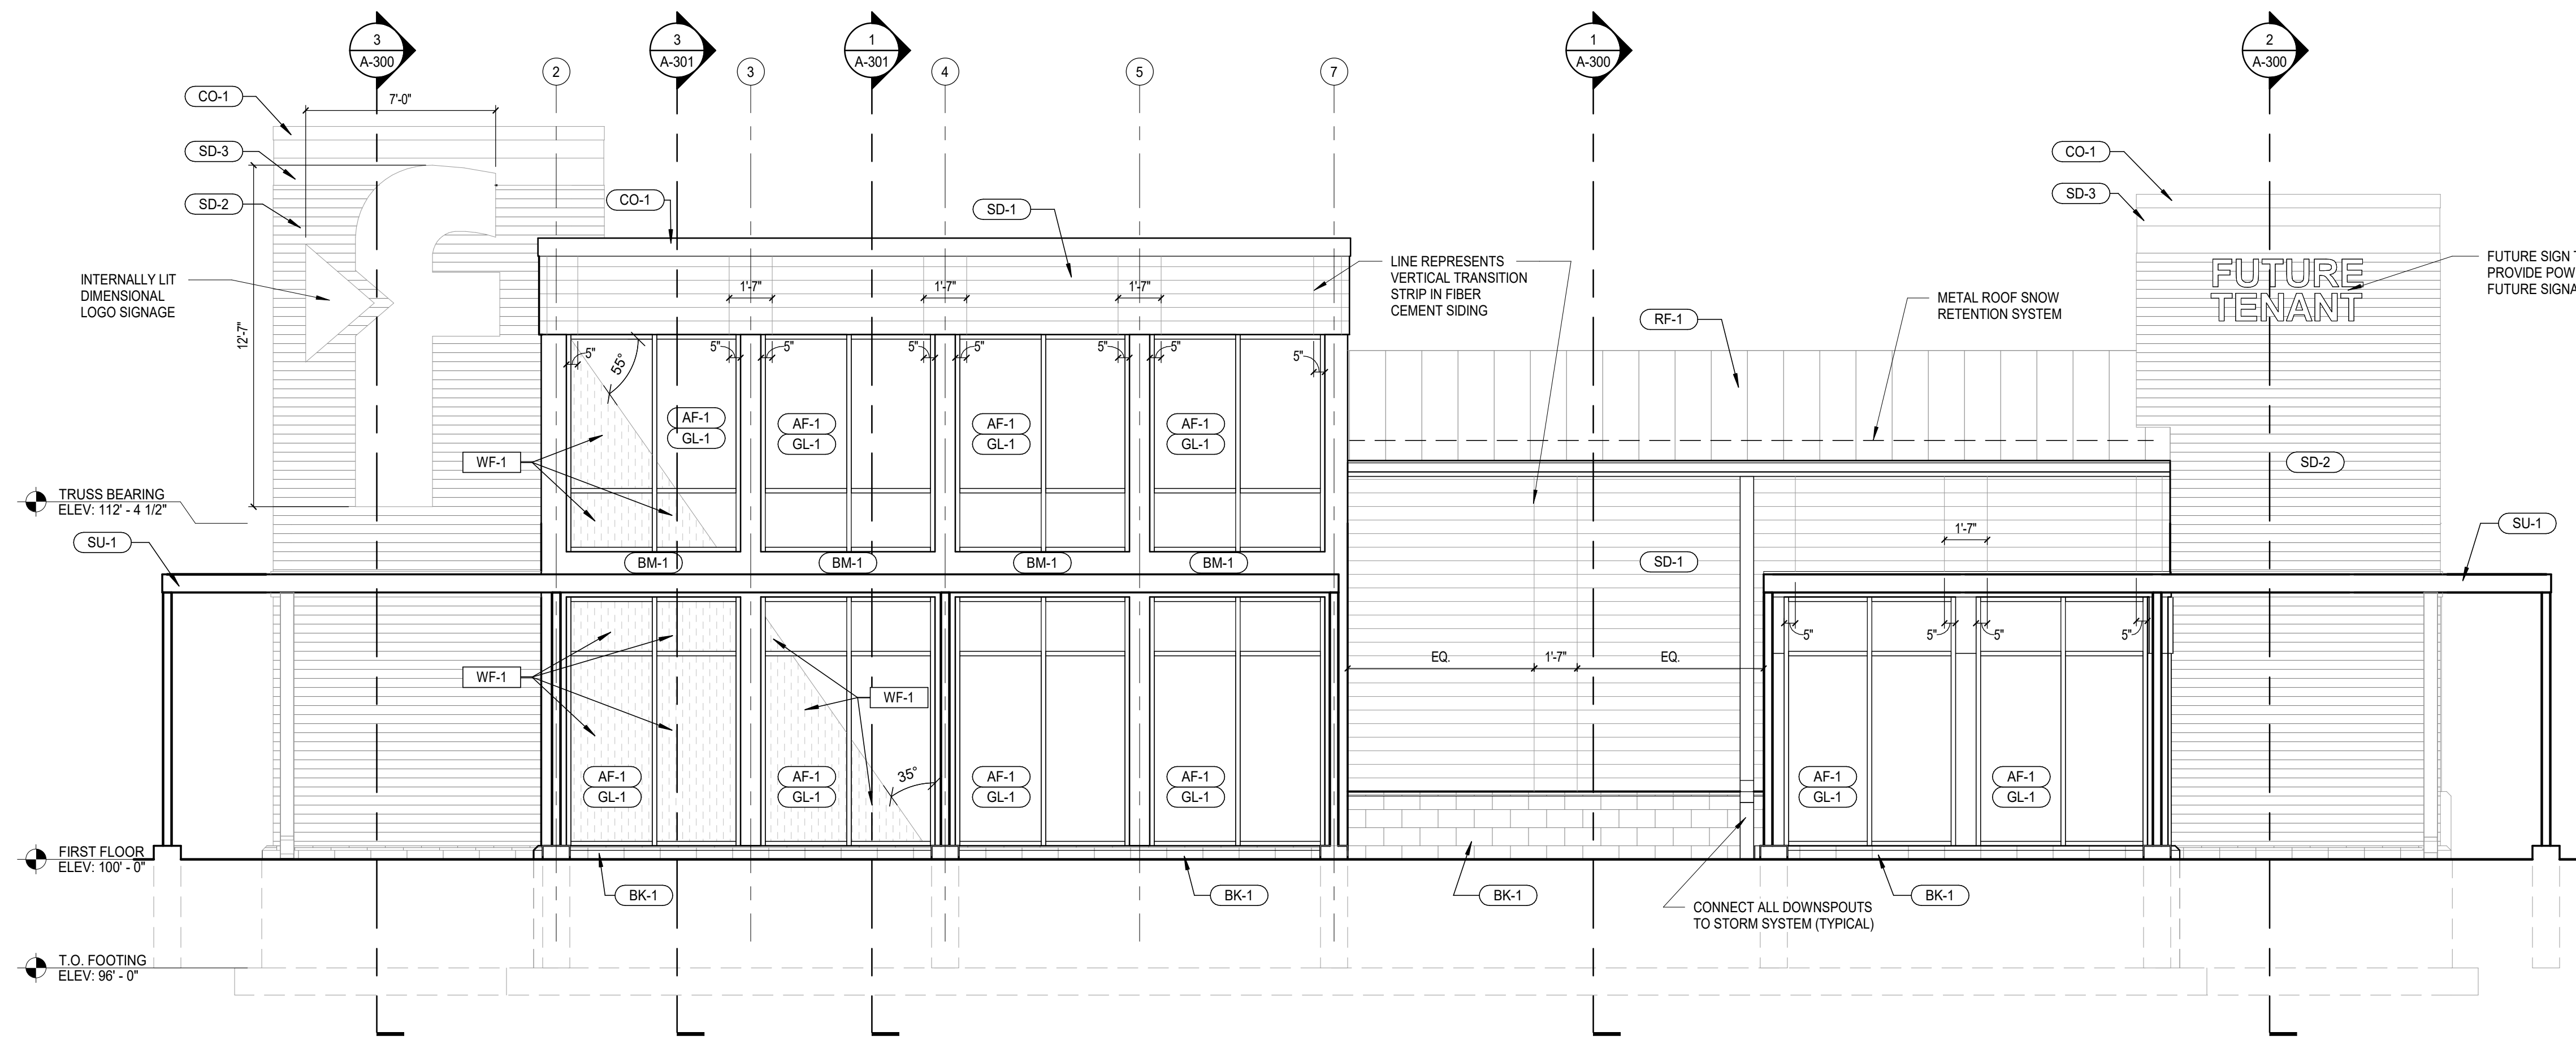

1 SOUTH ELEVATION
 A-200 SCALE: 1/4" = 1'-0"

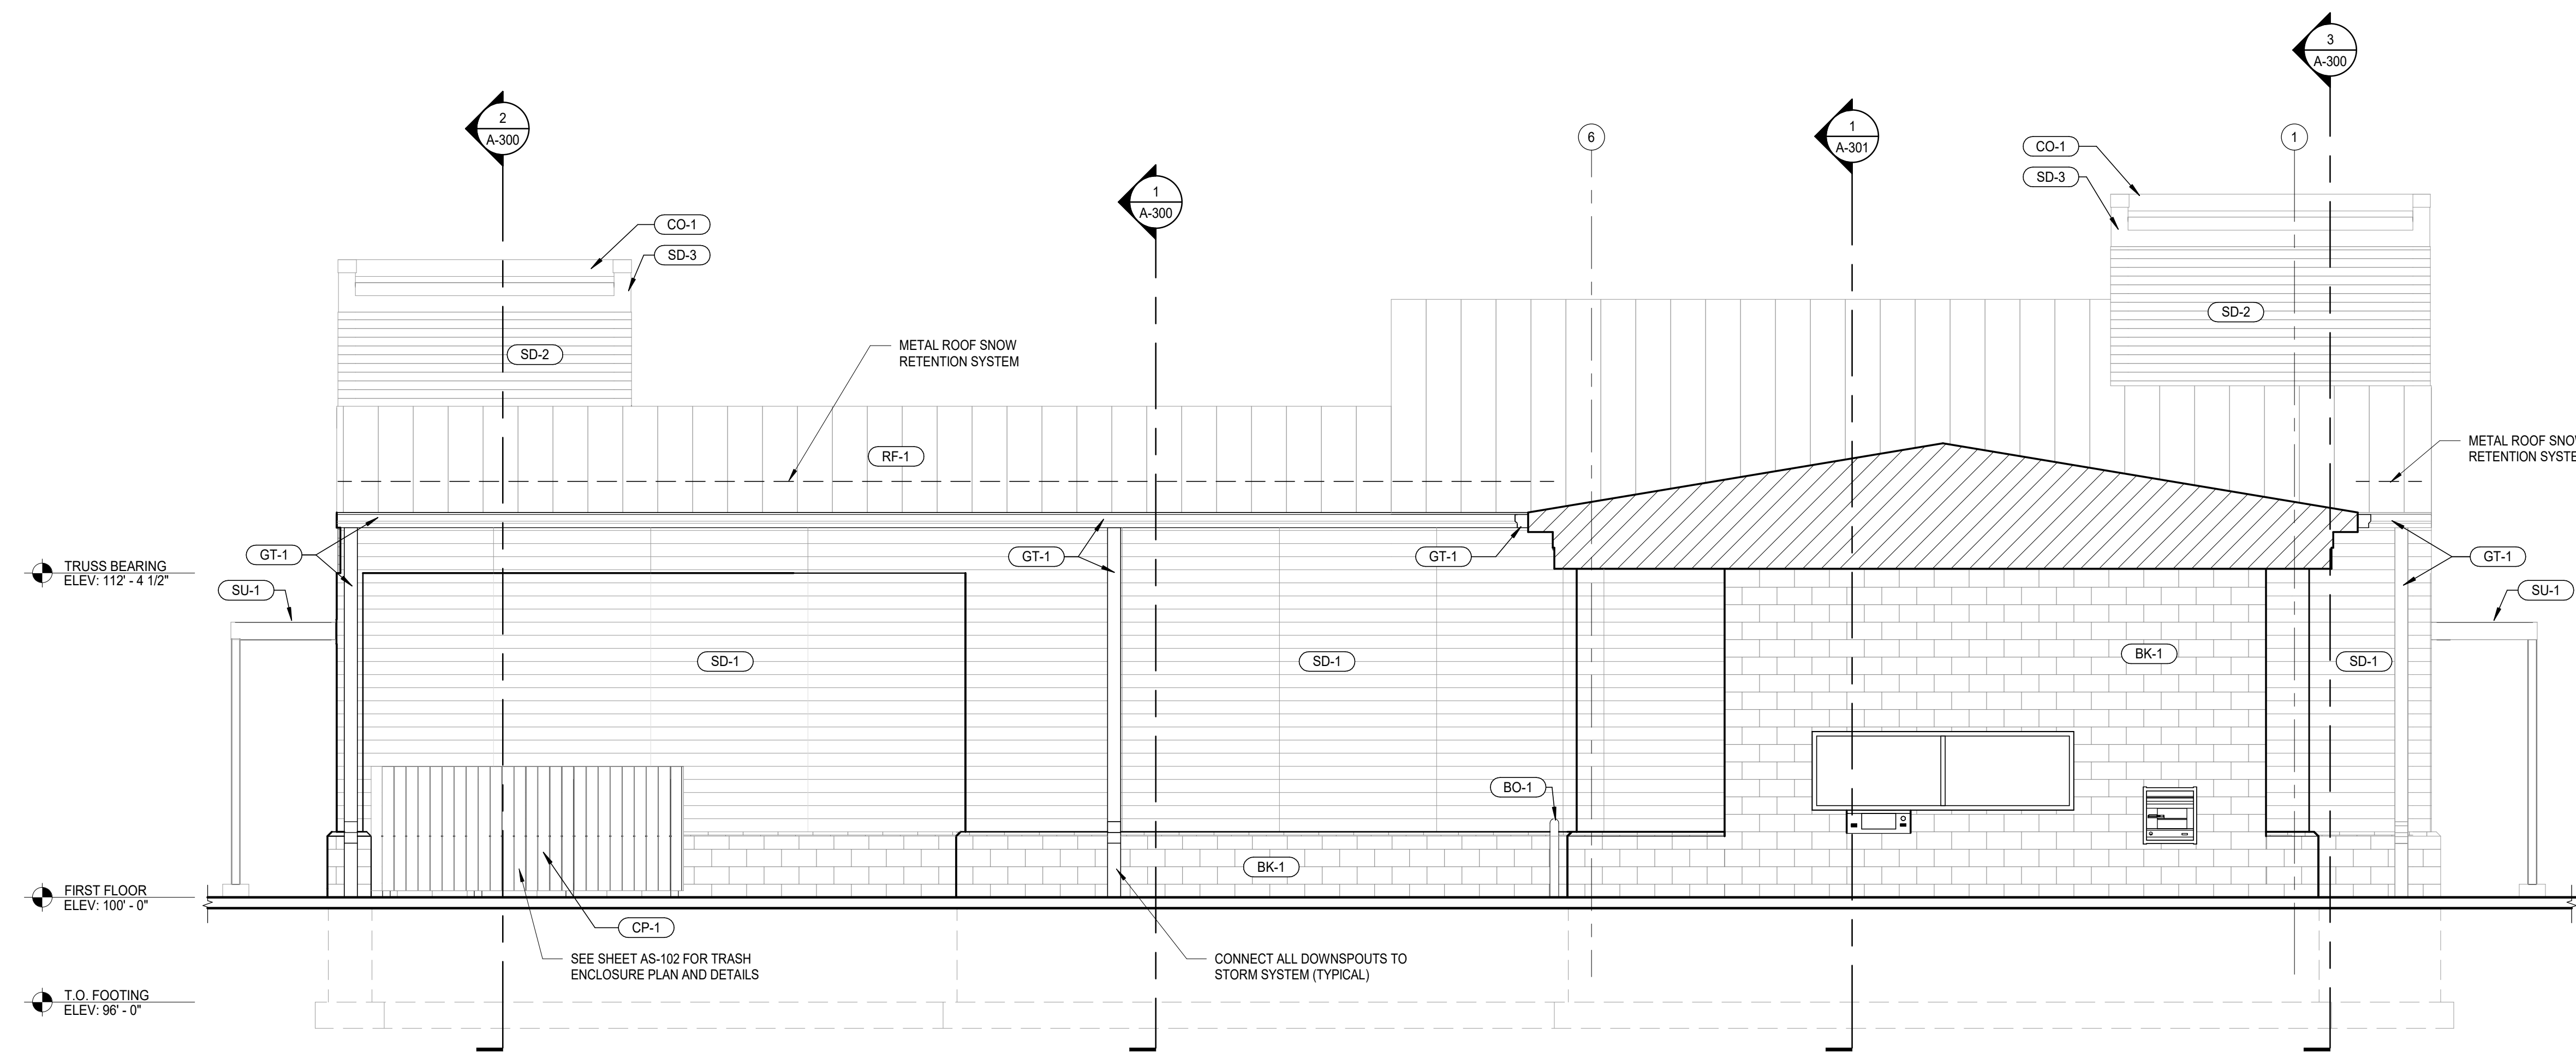

2 NORTH ELEVATION
 A-200 SCALE: 1/4" = 1'-0"

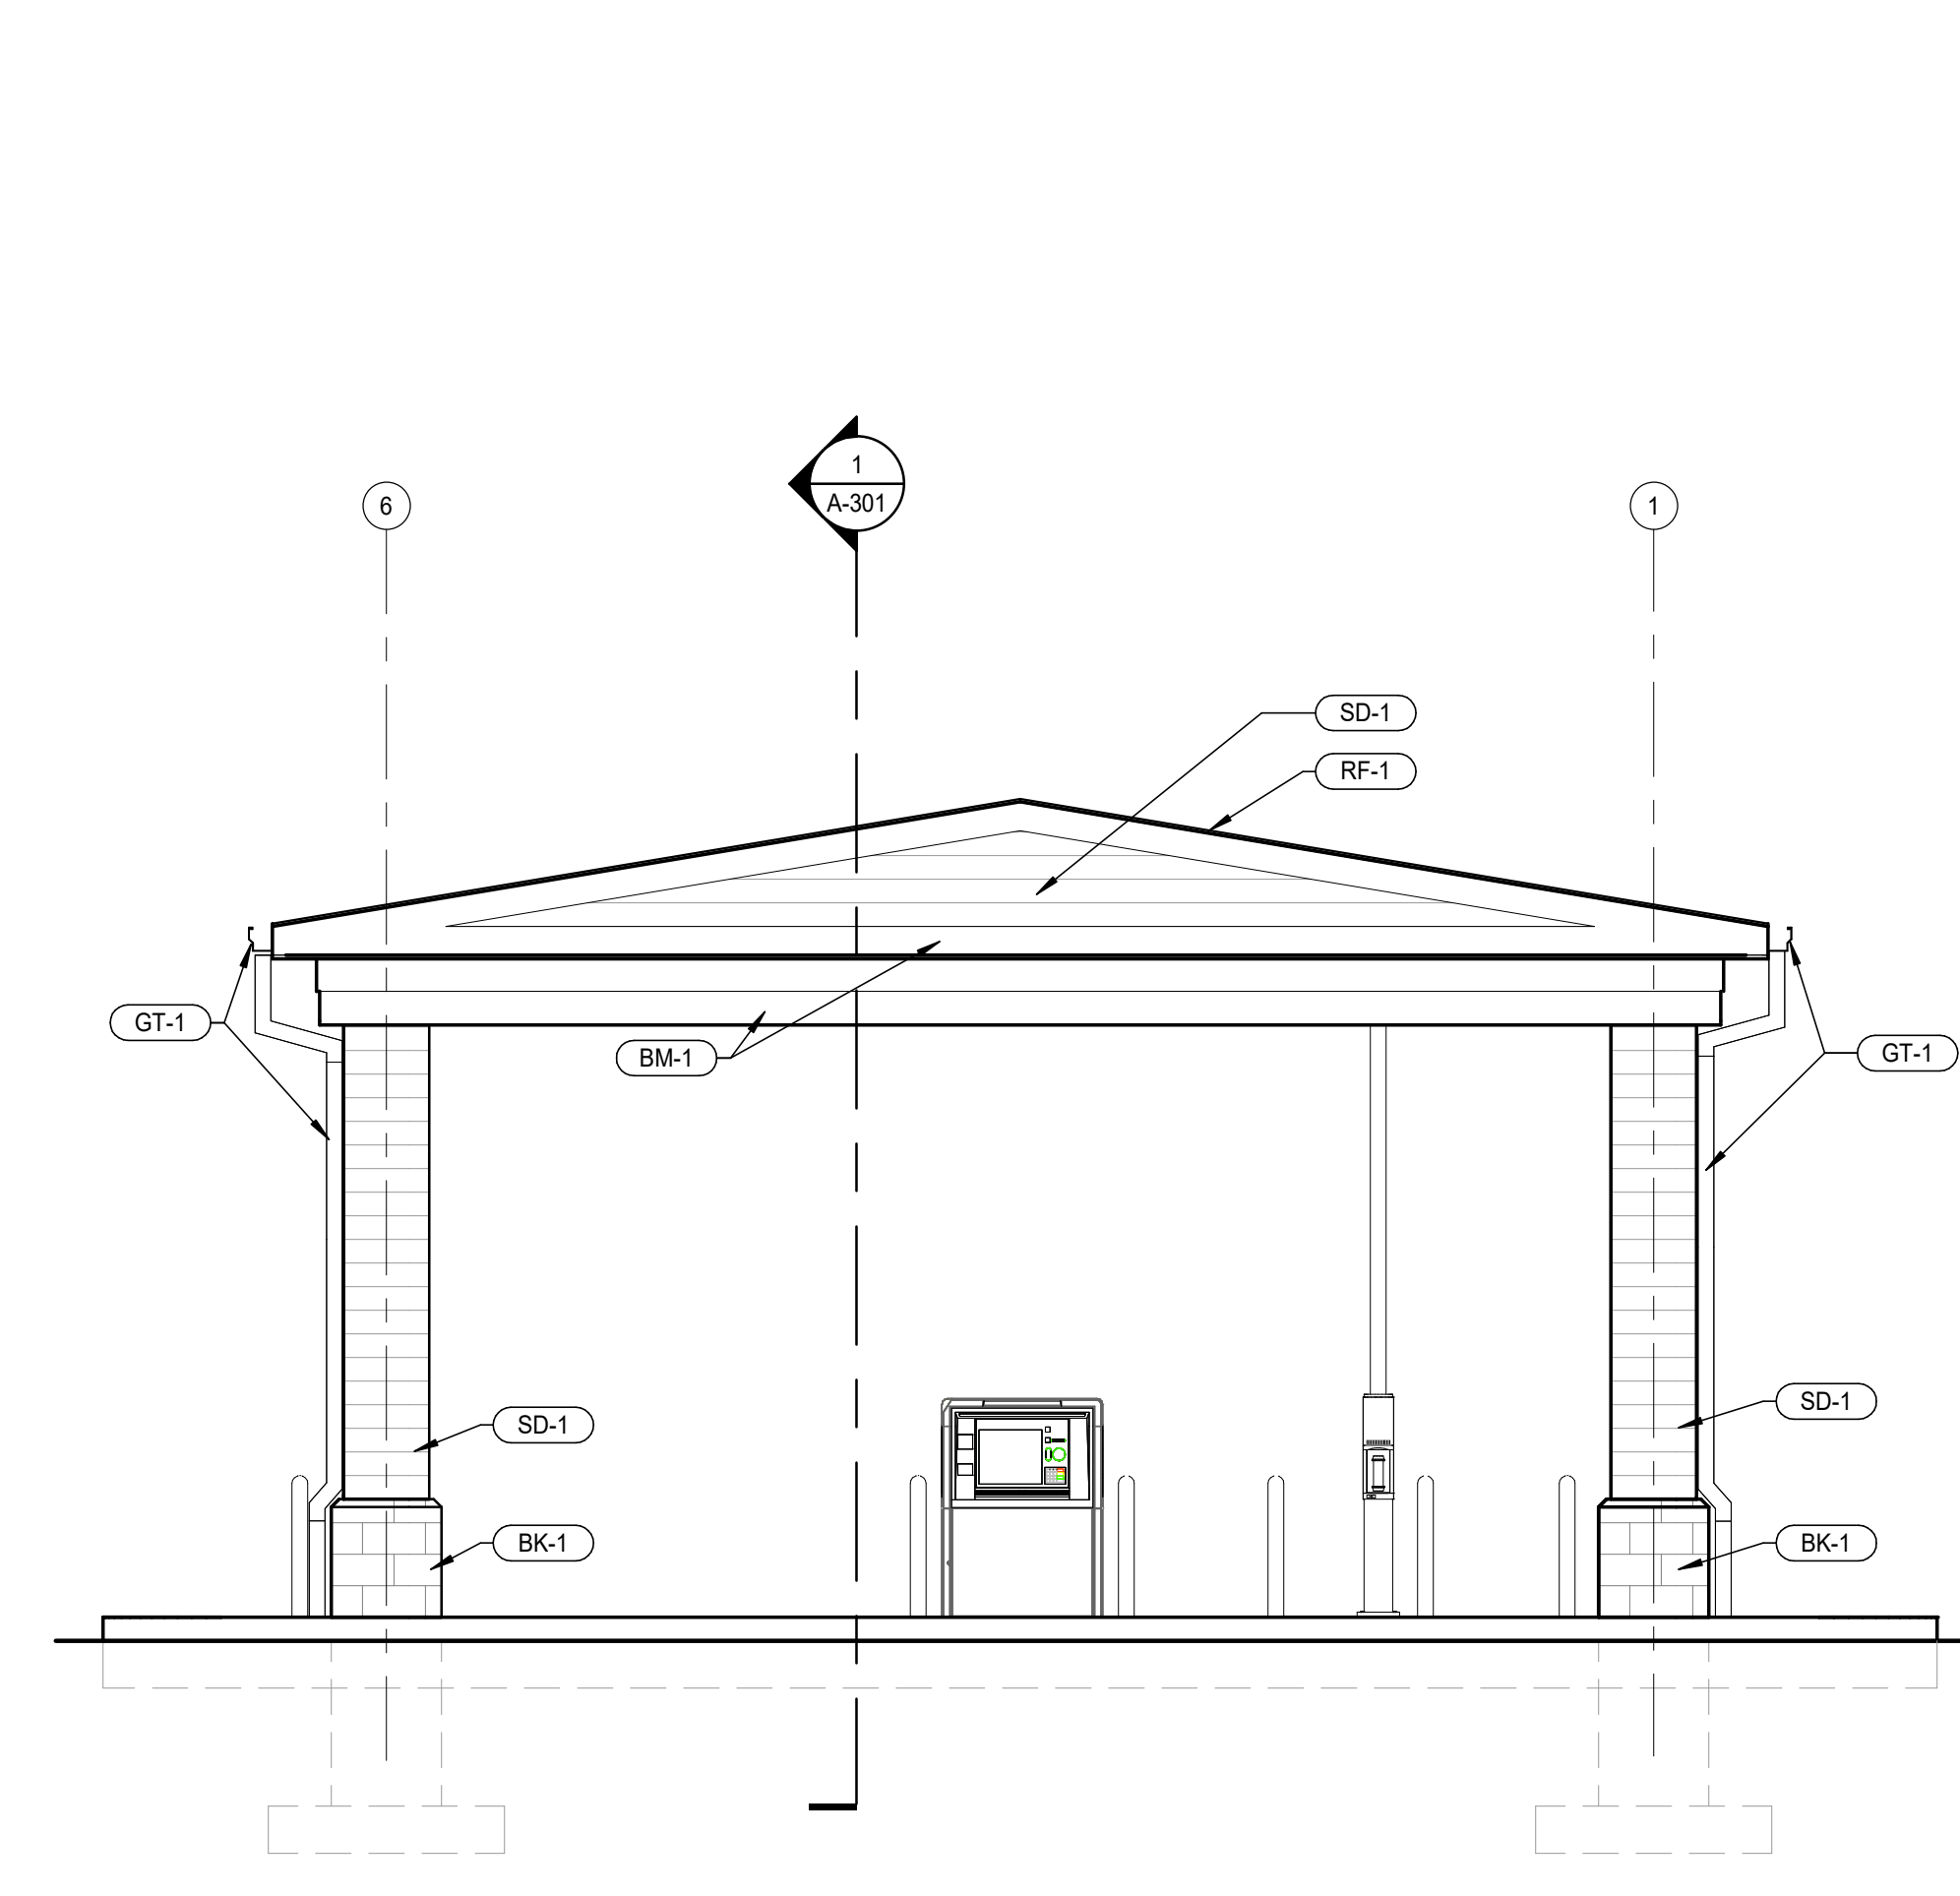

3 DRIVE-THRU ELEVATION
 A-200 SCALE: 1/4" = 1'-0"

FORTE BANK
 555 WILDWOOD ROAD
 WEST BEND, WI 53095

REVISIONS:

NO.	DATE	BY	DESCRIPTION
	12/15/2023		BID SET / CONSTRUCTION SET

LA MACCHIA GROUP PROJECT NUMBER:
 WI-FOR-2202

DATE:
 12/15/2023

SHEET TITLE:
 EXTERIOR ELEVATIONS

SHEET NUMBER:

COPYRIGHT ©
 LA MACCHIA GROUP, LLC
 All drawings are prepared by the designers
 and remain the property of La Macchia Group, LLC. All other drawings and materials
 were created for this specific project and
 shall not be re-used in any form without the
 written permission of La Macchia Group, LLC.


A-200




EXTERIOR FINISH LEGEND			
SYMBOL	MATERIAL TYPE	MANUFACTURER / DESCRIPTION	COLOR
AF-1	ALUMINUM FRAMES	KAWNEER VERSAGLAZE 451T / 4.5" CENTER PANE W/ THERMALLY BROKEN SUBSILL	BLACK ANODIZED
BK-1	CMU BLOCK	ECHOLON SPLIT FACE STANDARD AND CHAMFERED STANDARD UNIT BLOCK (4X8X16)	CHARCOAL JSHEFFIELD GROUT COLOR
BM-1	BREAK METAL	PAC-CLAD .060 ALUMINUM	GRAPHITE
BO-1	BOLLARD COVER	IDEAL SHIELD 1 1/4" BOLLARD COVER OVER 4" STD. CONCRETE FILLED STEEL BOLLARD	GRAY
CO-1	COPING	PAC-CLAD TAPERED COPING .040 ALUMINUM	GRAPHITE
CP-1	COMPOSITE PLANK	TIMBERTECH PREMIER COLLECTION 1X6 PLANK	MARITIME GRAY
GL-1	GLAZING	GUARDIAN GLASS SNX 5123	CLEAR
GT-1	GUTTER	PAC-CLAD K-STYLE - 6" .040 ALUMINUM GUTTER AND OPEN FACED DOWNSPOUT	GRAPHITE
RF-1	STANDING SEAM METAL ROOF	PAC-CLAD 16" SNAP-CLAD .040 ALUMINUM STANDING SEAM PANEL W/ PENCIL RIBS	GRAPHITE
SD-1	FIBER CEMENT SIDING	NICHHA VINTAGEWOOD WALL PANELS (AWP 1818)	ASH
SD-2	ALUMINUM PLANKS	LONGBOARD ALUMINUM 6" V-GROOVE PLANKS	LIGHT CHERRY
SD-3	ALUMINUM WALL PANELS	PAC-CLAD 12" FLUSH WALL PANELS .040 ALUMINUM HORIZONTALLY MOUNTED, SMOOTH	GRAPHITE
SF-1	SOFFIT	ELEVATE / UNA-CLAD UC-750 12" UN-VENTED	GRAPHITE
SF-2	SOFFIT	ELEVATE / UNA-CLAD UC-750 12" VENTED	GRAPHITE
SU-1	SUNSHADE	SKYSCAPE POST SUPPORTED SUNSHADE	MATCH PAC-CLAD GRAPHITE
WF-1	BRANDED WINDOW FILM	SEE BRANDING SCHEDULE FOR MORE INFORMATION	

EXTERIOR ELEVATIONS & FINISH SCHEDULE GENERAL NOTES:

1. PAINT UTILITY EQUIPMENT TO MATCH COLOR OF WALL BEHIND
2. PAINT ALL STEEL LINTELS COLOR OF WALL
3. PAINT ALL ROOF PENETRATIONS COLOR OF ROOF
4. VERIFY ALL JOINT SEALER COLORS

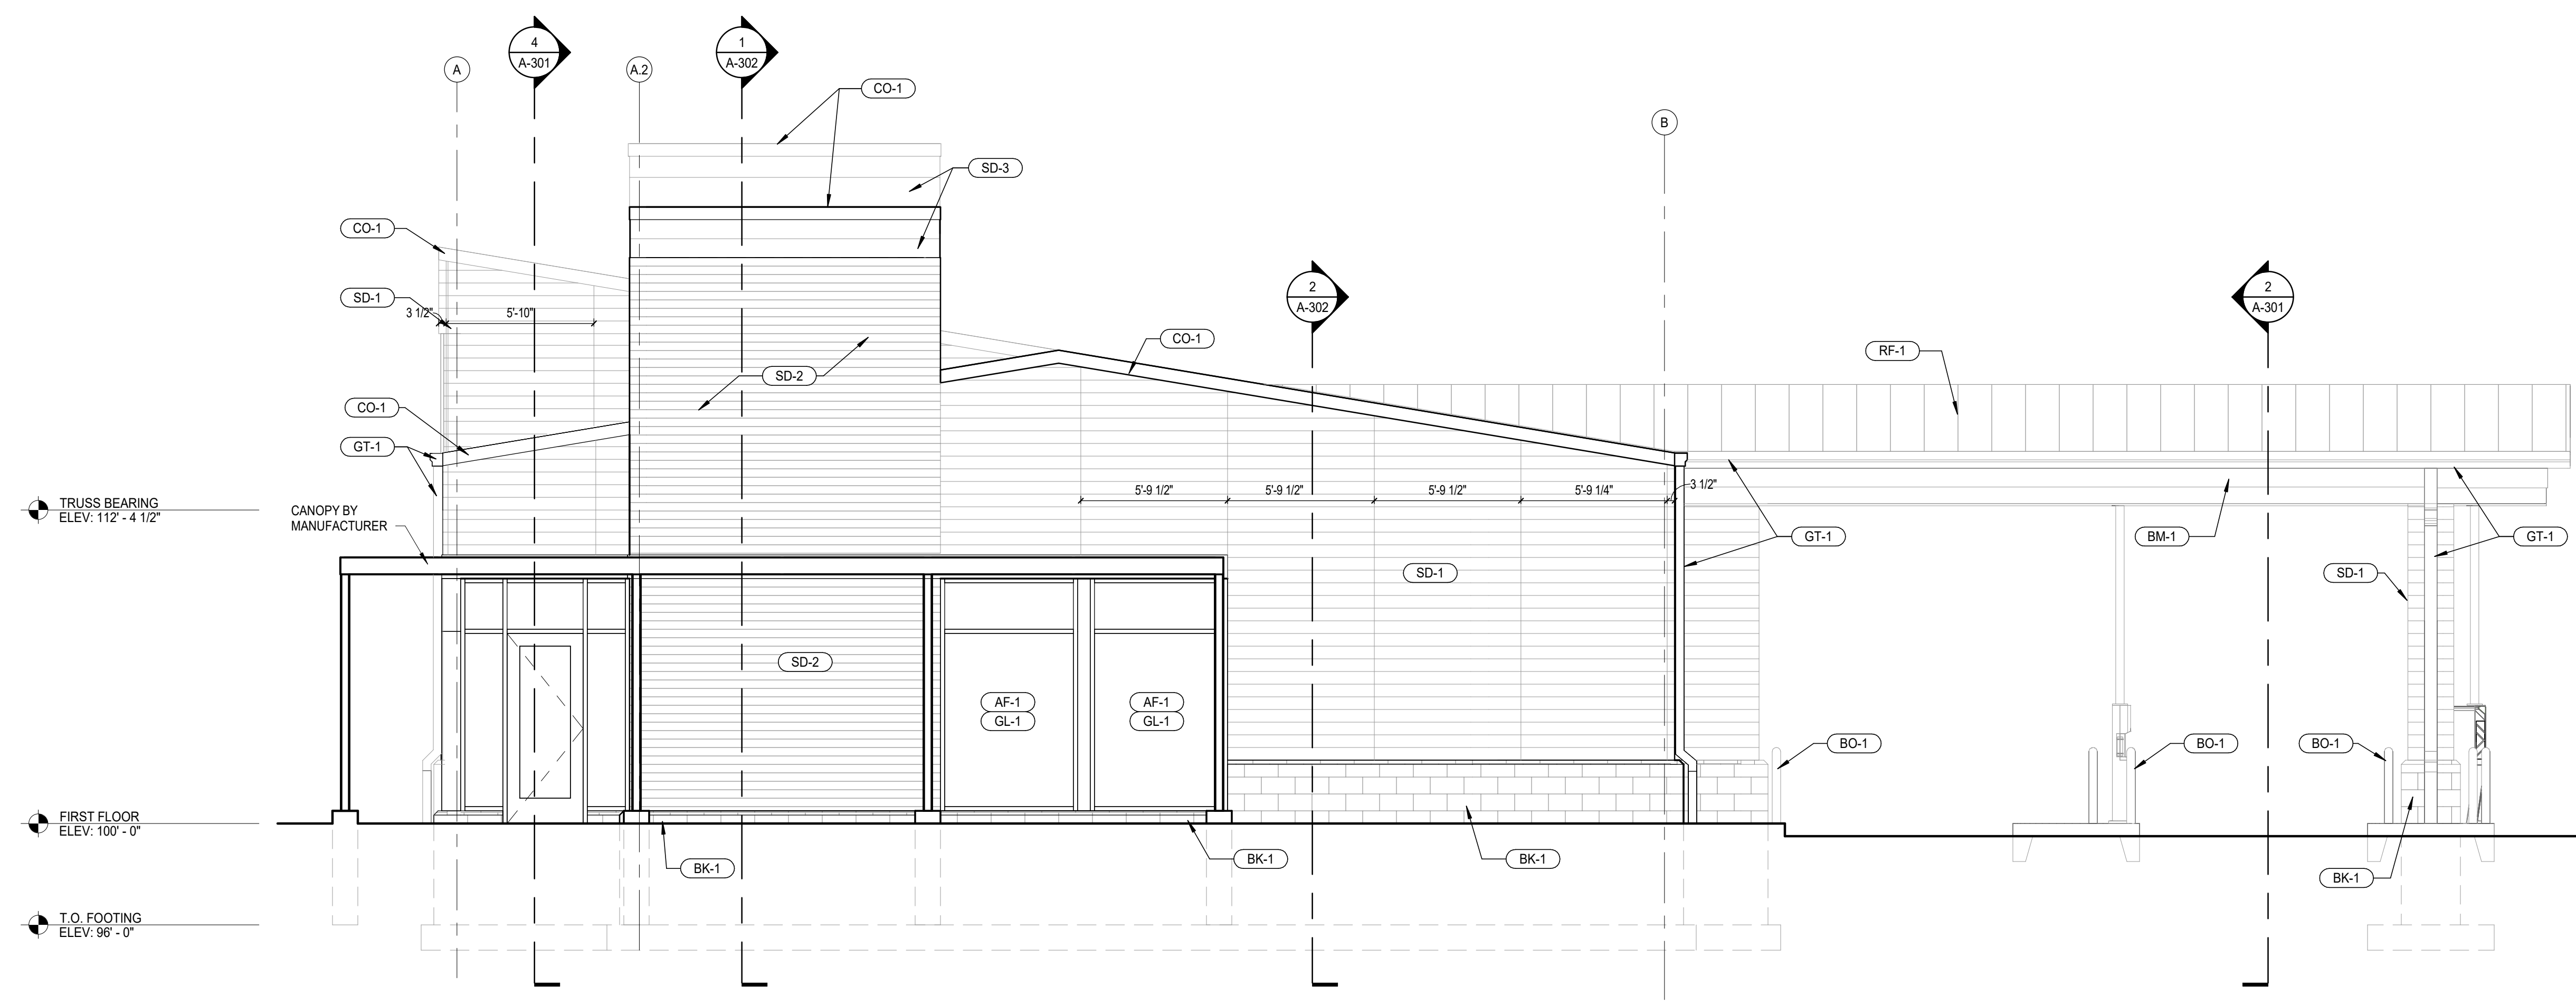

1 EAST ELEVATION
 SCALE: 1/4" = 1'-0"

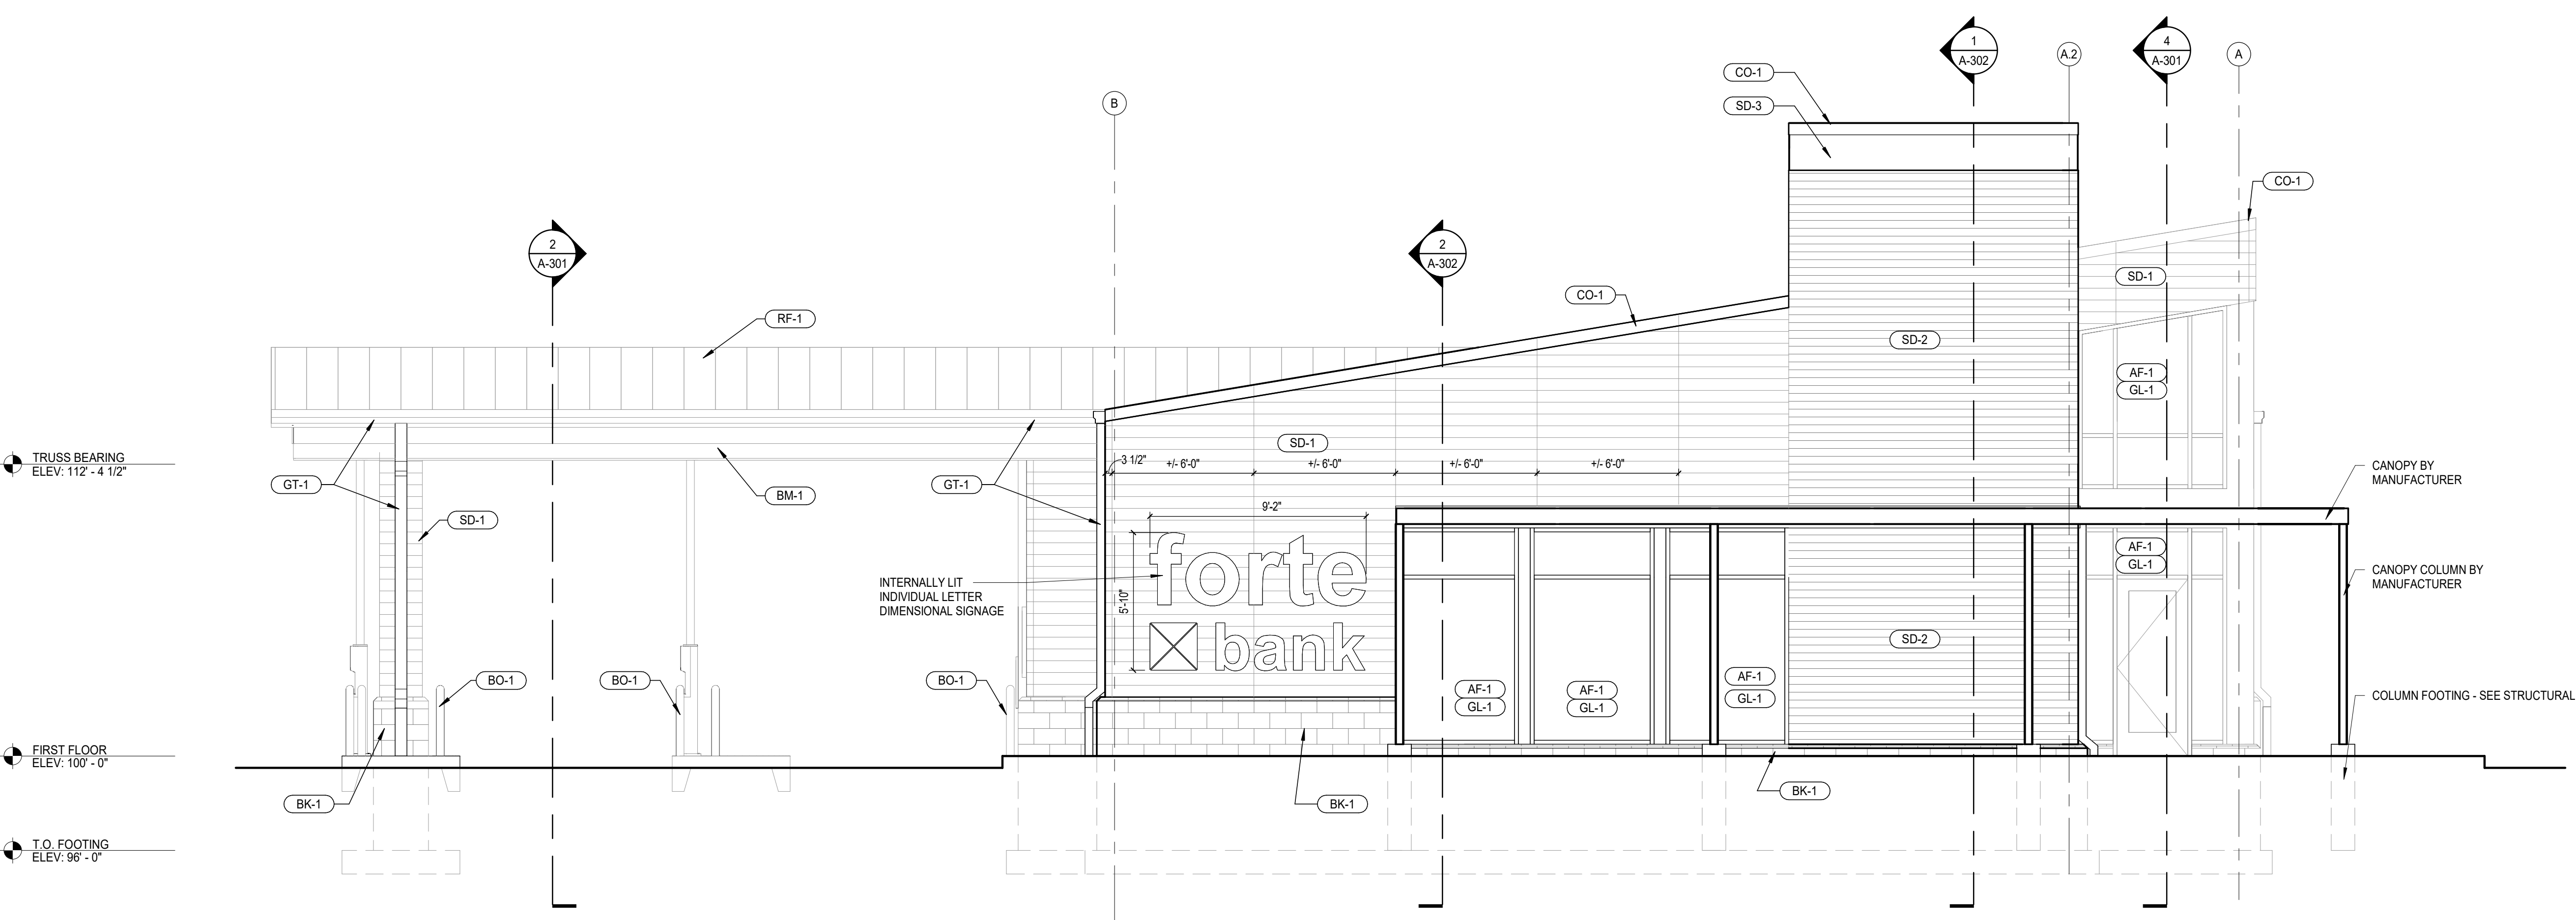

2 WEST ELEVATION
 SCALE: 1/4" = 1'-0"

FORTE BANK
 555 WILDWOOD ROAD
 WEST BEND, WI 53095

REVISIONS:

NO.	DATE	BY	DESCRIPTION
1	12/15/2023		BID SET / CONSTRUCTION SET

LA MACCHIA GROUP PROJECT NUMBER:
WI-FOR-2202
 DATE:
12/15/2023
 SHEET TITLE:
EXTERIOR ELEVATIONS



SHEET NUMBER:
A-201
 COPYRIGHT ©
 LA MACCHIA GROUP, LLC
All drawings and specifications are the property of La Macchia Group, LLC. All other documents and drawings were created for the specific project and shall not be reused in any form without the written permission of La Macchia Group, LLC.