

NOTE

Components, truss sizes, ballast/anchoring and connections to be determined pending engineering and final design.



Xtreme Structures & Fabrication
 300 CMH Road
 Sulphur Springs, TX 75483
 (903) 438-1100 Tel
 (903) 438-1102 Fax

Notice of Disclaimer:
 Xtreme Structures and Fabrication (XS&F) provides structural design and sales of fabricated items. All items are fabricated by XS&F in Sulphur Springs, TX. For structures designated as part of XS&F's "STANDARD" line, all load tables and other engineering data may be provided by XS&F. Any products designated as "CUSTOM" are NOT provided with load tables and other engineering data. Arrangements can be made to secure such data, upon request, from an independent structural consulting firm. It is up to each client to determine the safe use of structures purchased from XS&F. By accepting this document, you agree to indemnify and hold harmless XS&F from any losses, damages, or other expenses resulting from the negligent use of the structure(s).



Copyright Notice:
 If this drawing is being submitted as a bid, the ideas and concepts presented herein have not been purchased from XS&F and therefore remain the intellectual property of XS&F. This drawing is to be viewed by the intended recipient(s) only, and any reproduction or distribution of this document is strictly prohibited without the written consent of XS&F.

No.	Date	Revision	By

Christmas Tree
 60' - Tower Assembly
 w/ traveling sleeve block
 Concept 2


Project
 Xpro#
 Qty:
 Drawn By
CRR
 Detailed By
CRR
 Date
1/5/2021
 Scale
N / A
 Approved By:

Sheet Number

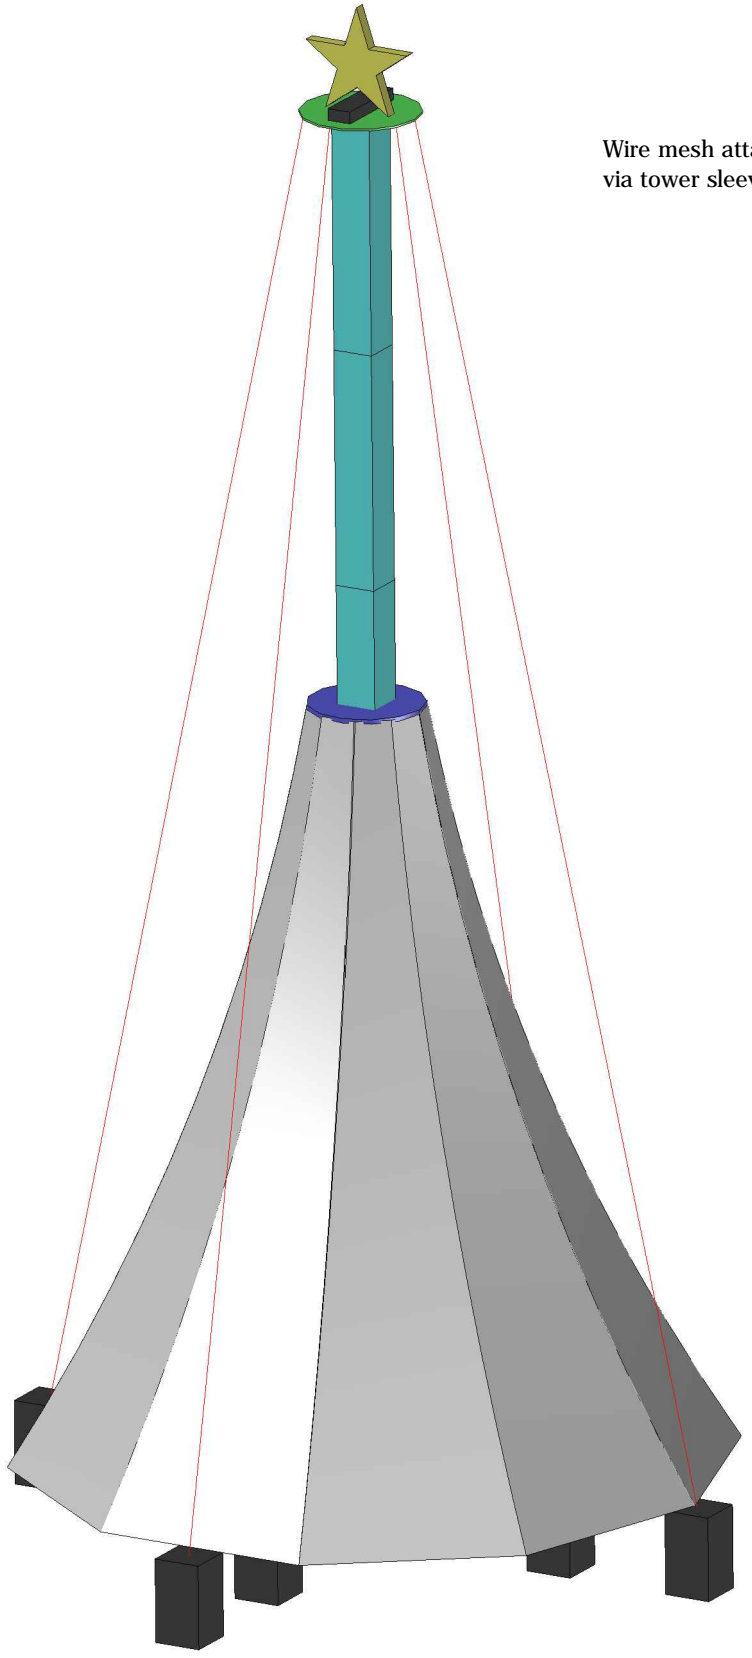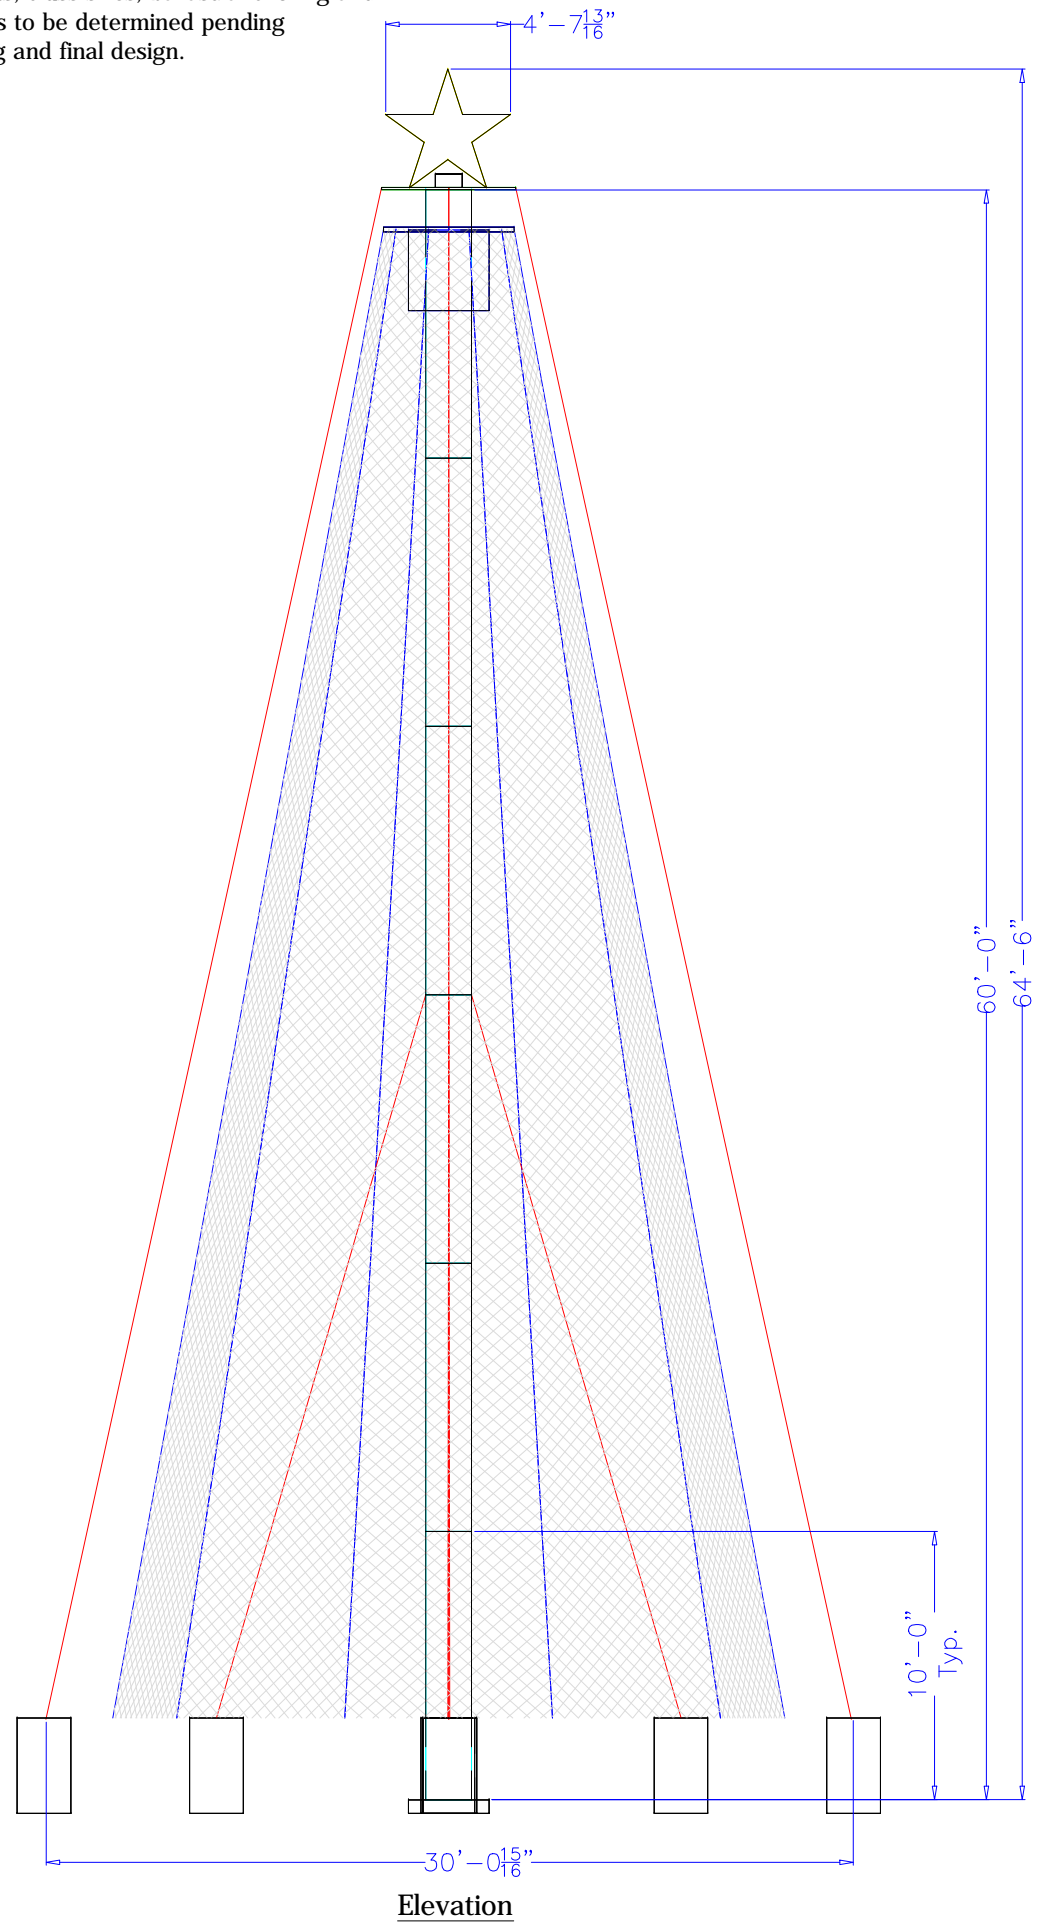

Lift 1
 Attached mid-tower interior guy gables

Wire mesh attached and tensioned via tower sleeve block.

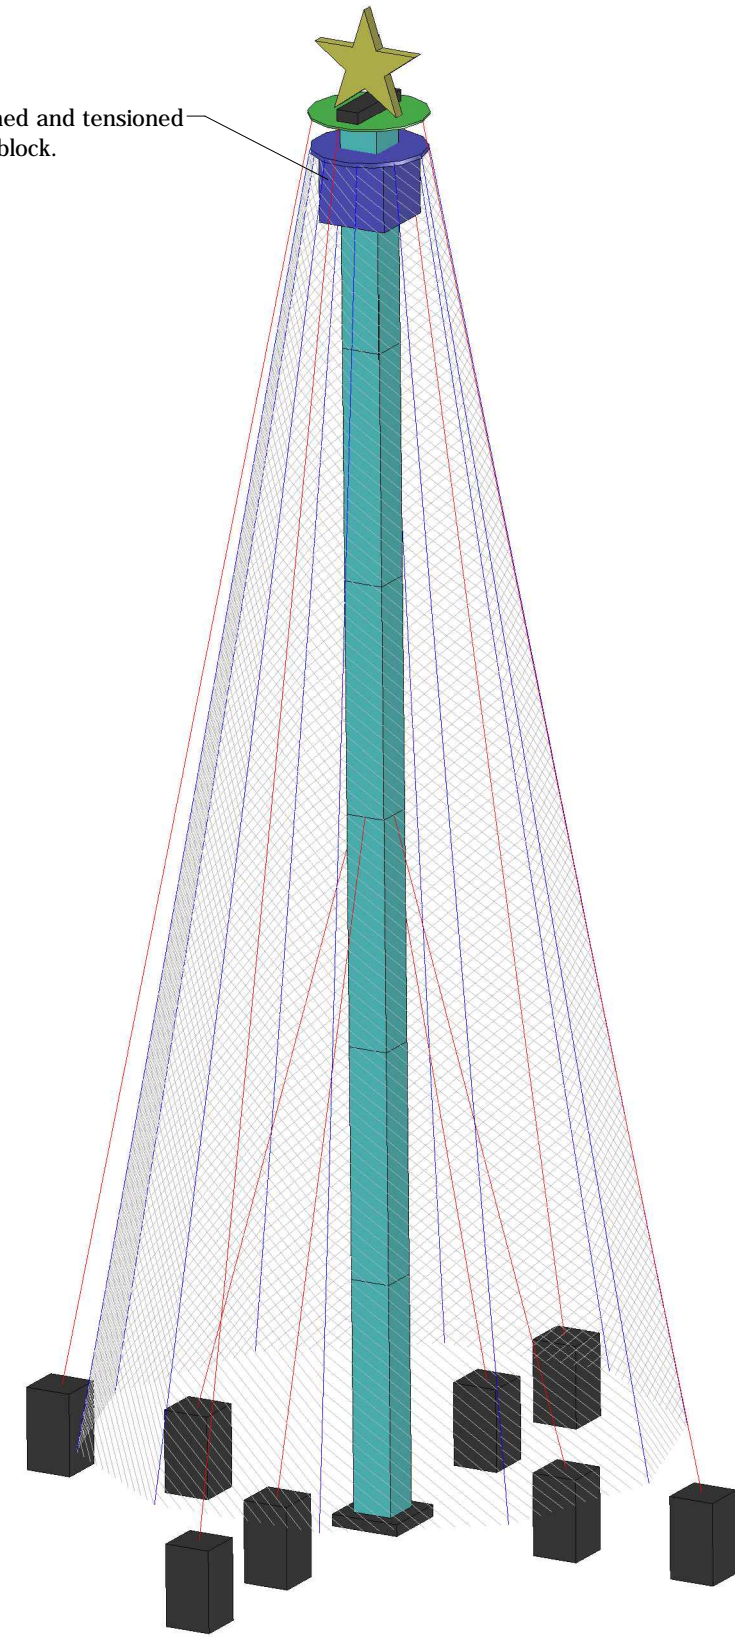

Lift 2
 Wire Mesh tensioned as specified.