


SITE LAYOUT SYMBOL LEGEND:

- PARCEL BOUNDARY
- PARCEL SETBACKS
- ARRAY FENCE
- WETLANDS
- WETLAND SETBACK
- FLOODPLAIN
- FLOODPLAIN SETBACK
- BUILDING
- BUILDING SETBACK
- INVERTER STRINGING (11 STRINGS)
- INVERTER STRINGING (12 STRINGS)
- INVERTER STRINGING (13 STRINGS)
- DC TRENCHING
- AC TRENCHING
- POWER UNDERGROUND
- POWER OVERHEAD
- ACCESS ROAD
- MODULE
- TORQUE TUBE
- ACCESS GATE
- UTILITY/CUSTOMER POLES
- EQUIPMENT PAD
- INVERTER RACK
- MAIN SWITCHBOARD
- TRANSFORMER
- TRACKER MOTOR
- DC COMBINER BOX
- POLLINATOR
- TREE (VEGETATION)
- SHRUB (VEGETATION)
- AUXILIARY TRANSFORMER
- BESS EQUIPMENT PAD

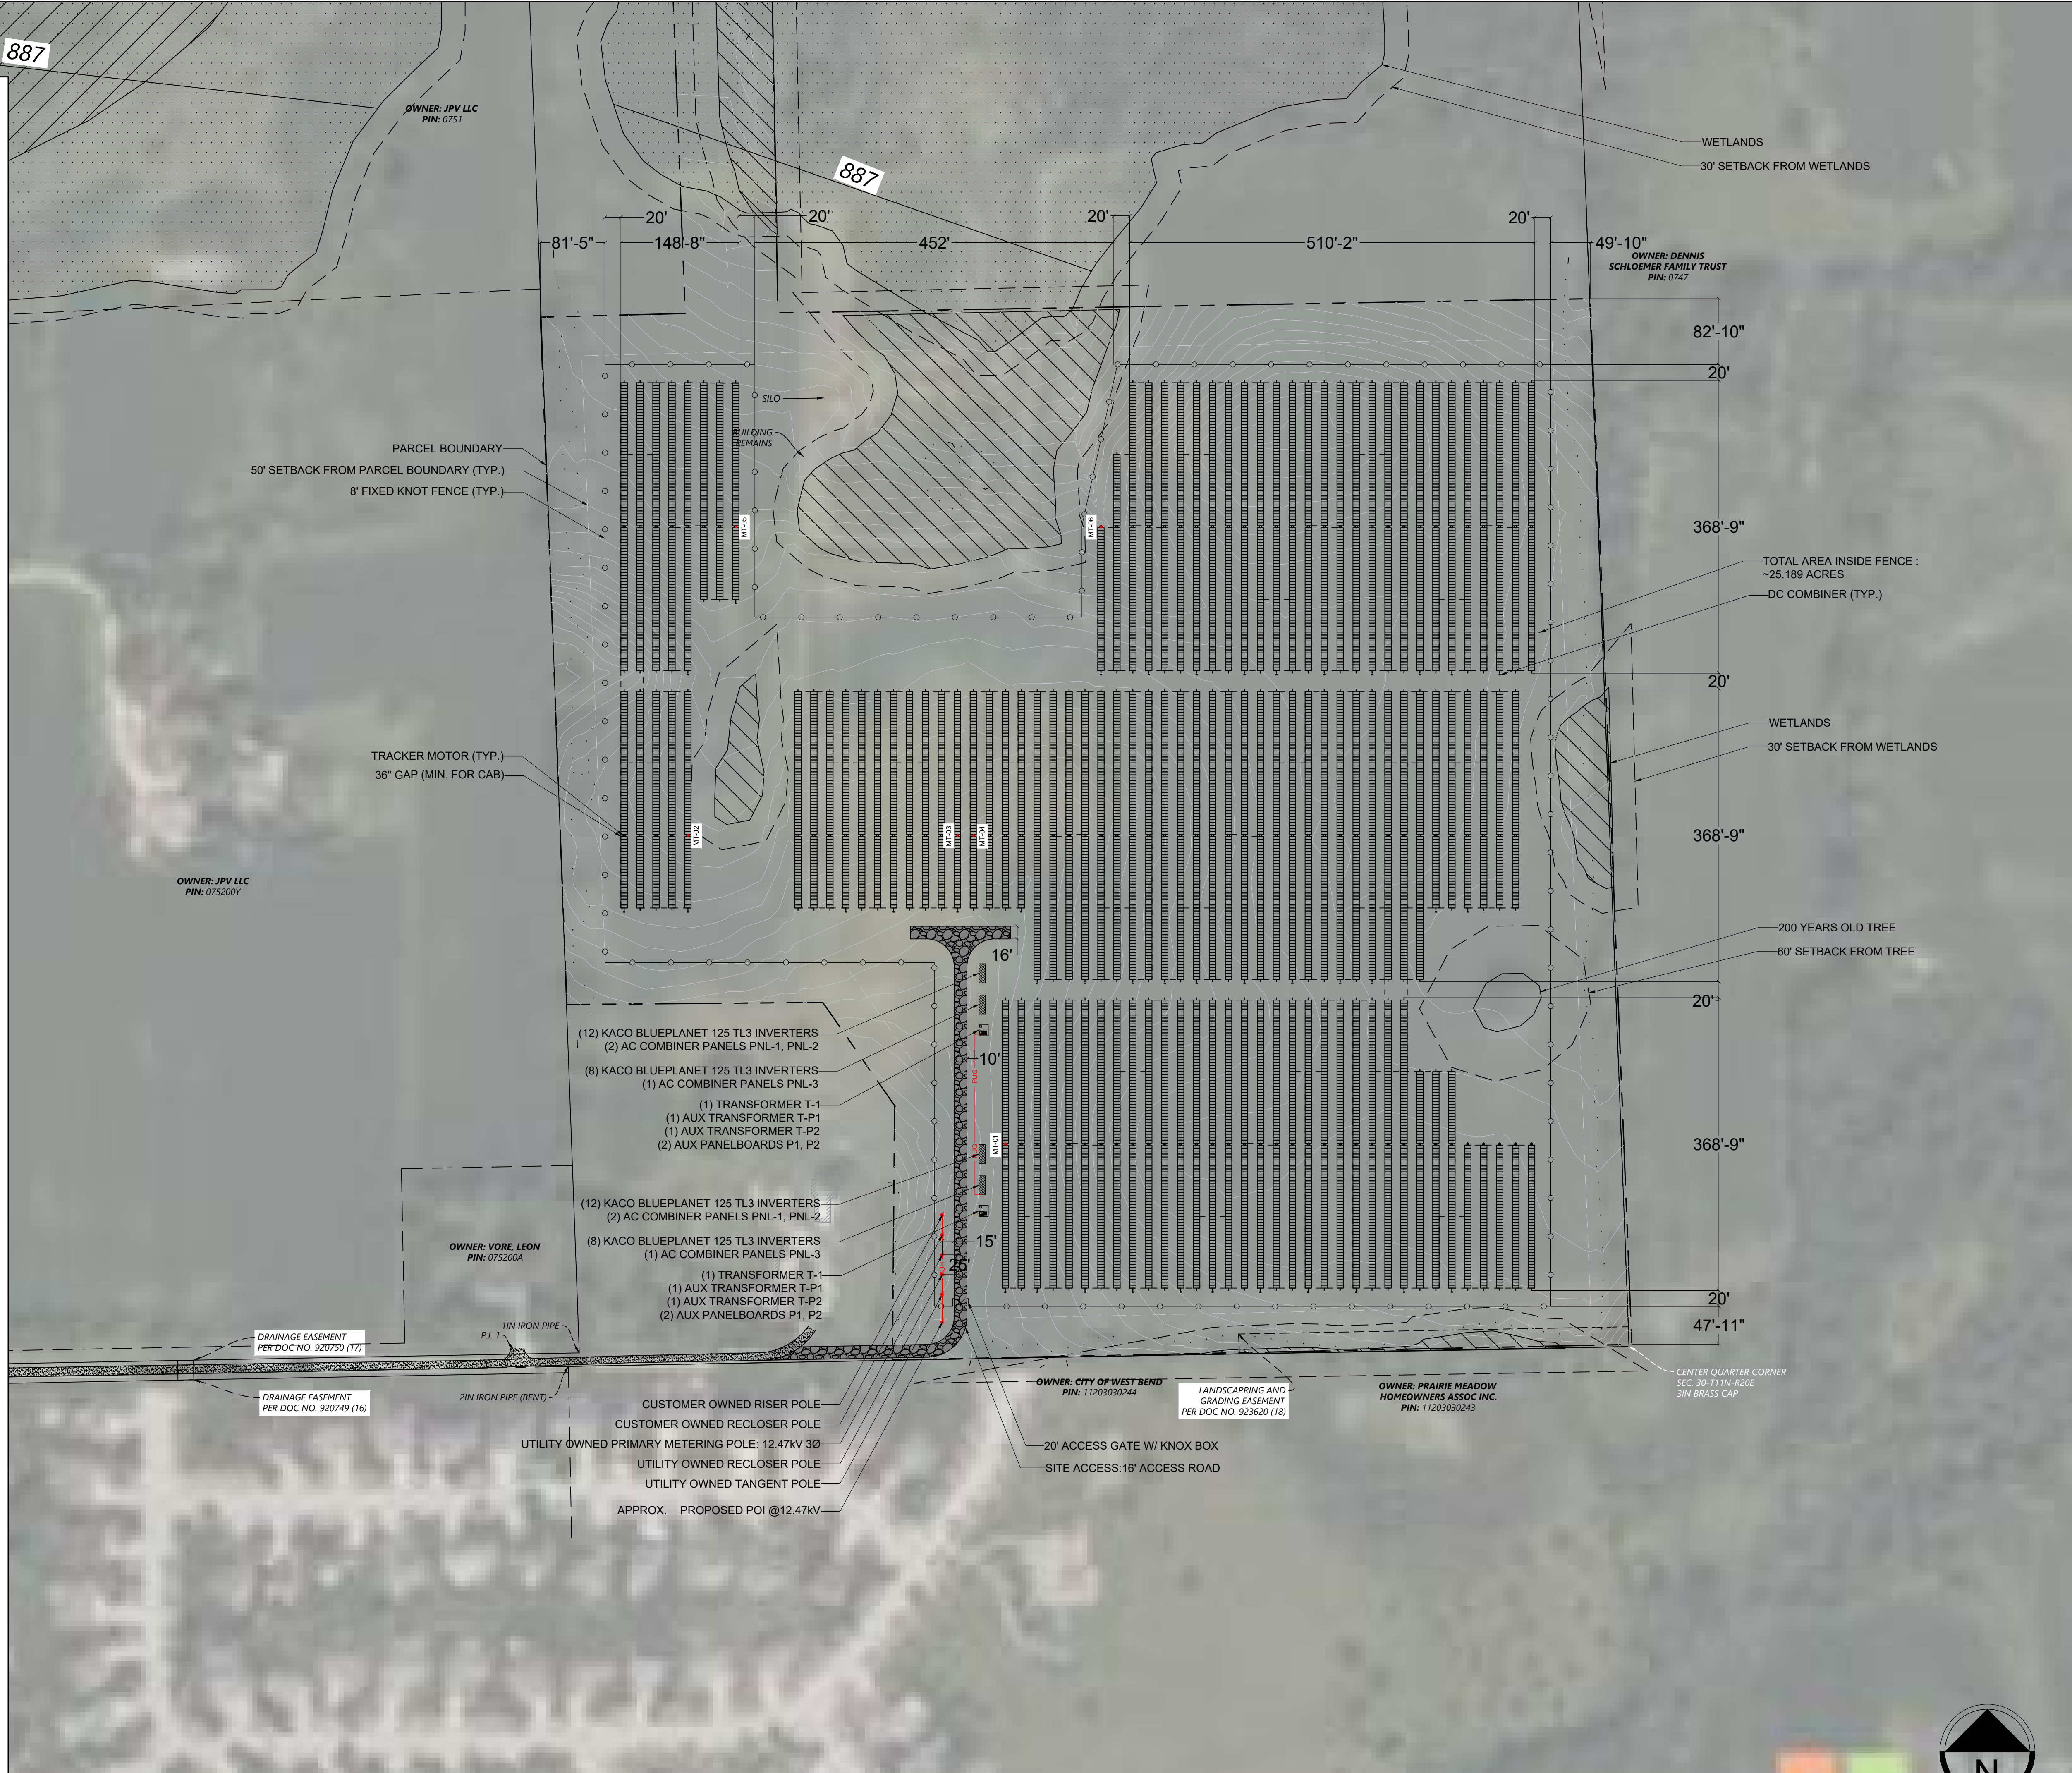

ELECTRICAL ENGINEER STAMP:

PROFESSIONAL ENGINEER STAMPS

ISSUANCE:
**INTERCONNETION
PLAN SET**

SCALE: 1" = 100.00003'

LICENSED ELECTRICAL ENGINEER certifies that they prepared all the electrical "E" sheets in this drawing set.
LICENSED STRUCTURAL ENGINEER certifies that they prepared all of the structural "S" sheets in this drawing set.
LICENSED CIVIL ENGINEER certifies that they prepared all of the civil "C" sheets in this drawing set.
It should be noted that any plan sheets not identified above have been prepared and certified by others and have been included herein for informational purposes only.

10		21	
9		20	
8		19	
7		18	
6		17	
5		16	
4		15	
3		14	
2		13	
1		12	
0	01/08/25	11	
REV	SET/DATE	REV	SET/DATE

DRAWN BY: TLG CHECKED BY: N/A
SCALE: AS NOTED JOB NO: 02063

SV CSG
Linde Solar, LLC
(43.393240, -88.153436)

SHEET TITLE
ARRAY LAYOUT

DWG. NO.
PV-1.00